


EXHIBIT A

VOL 1081 PAGE 971

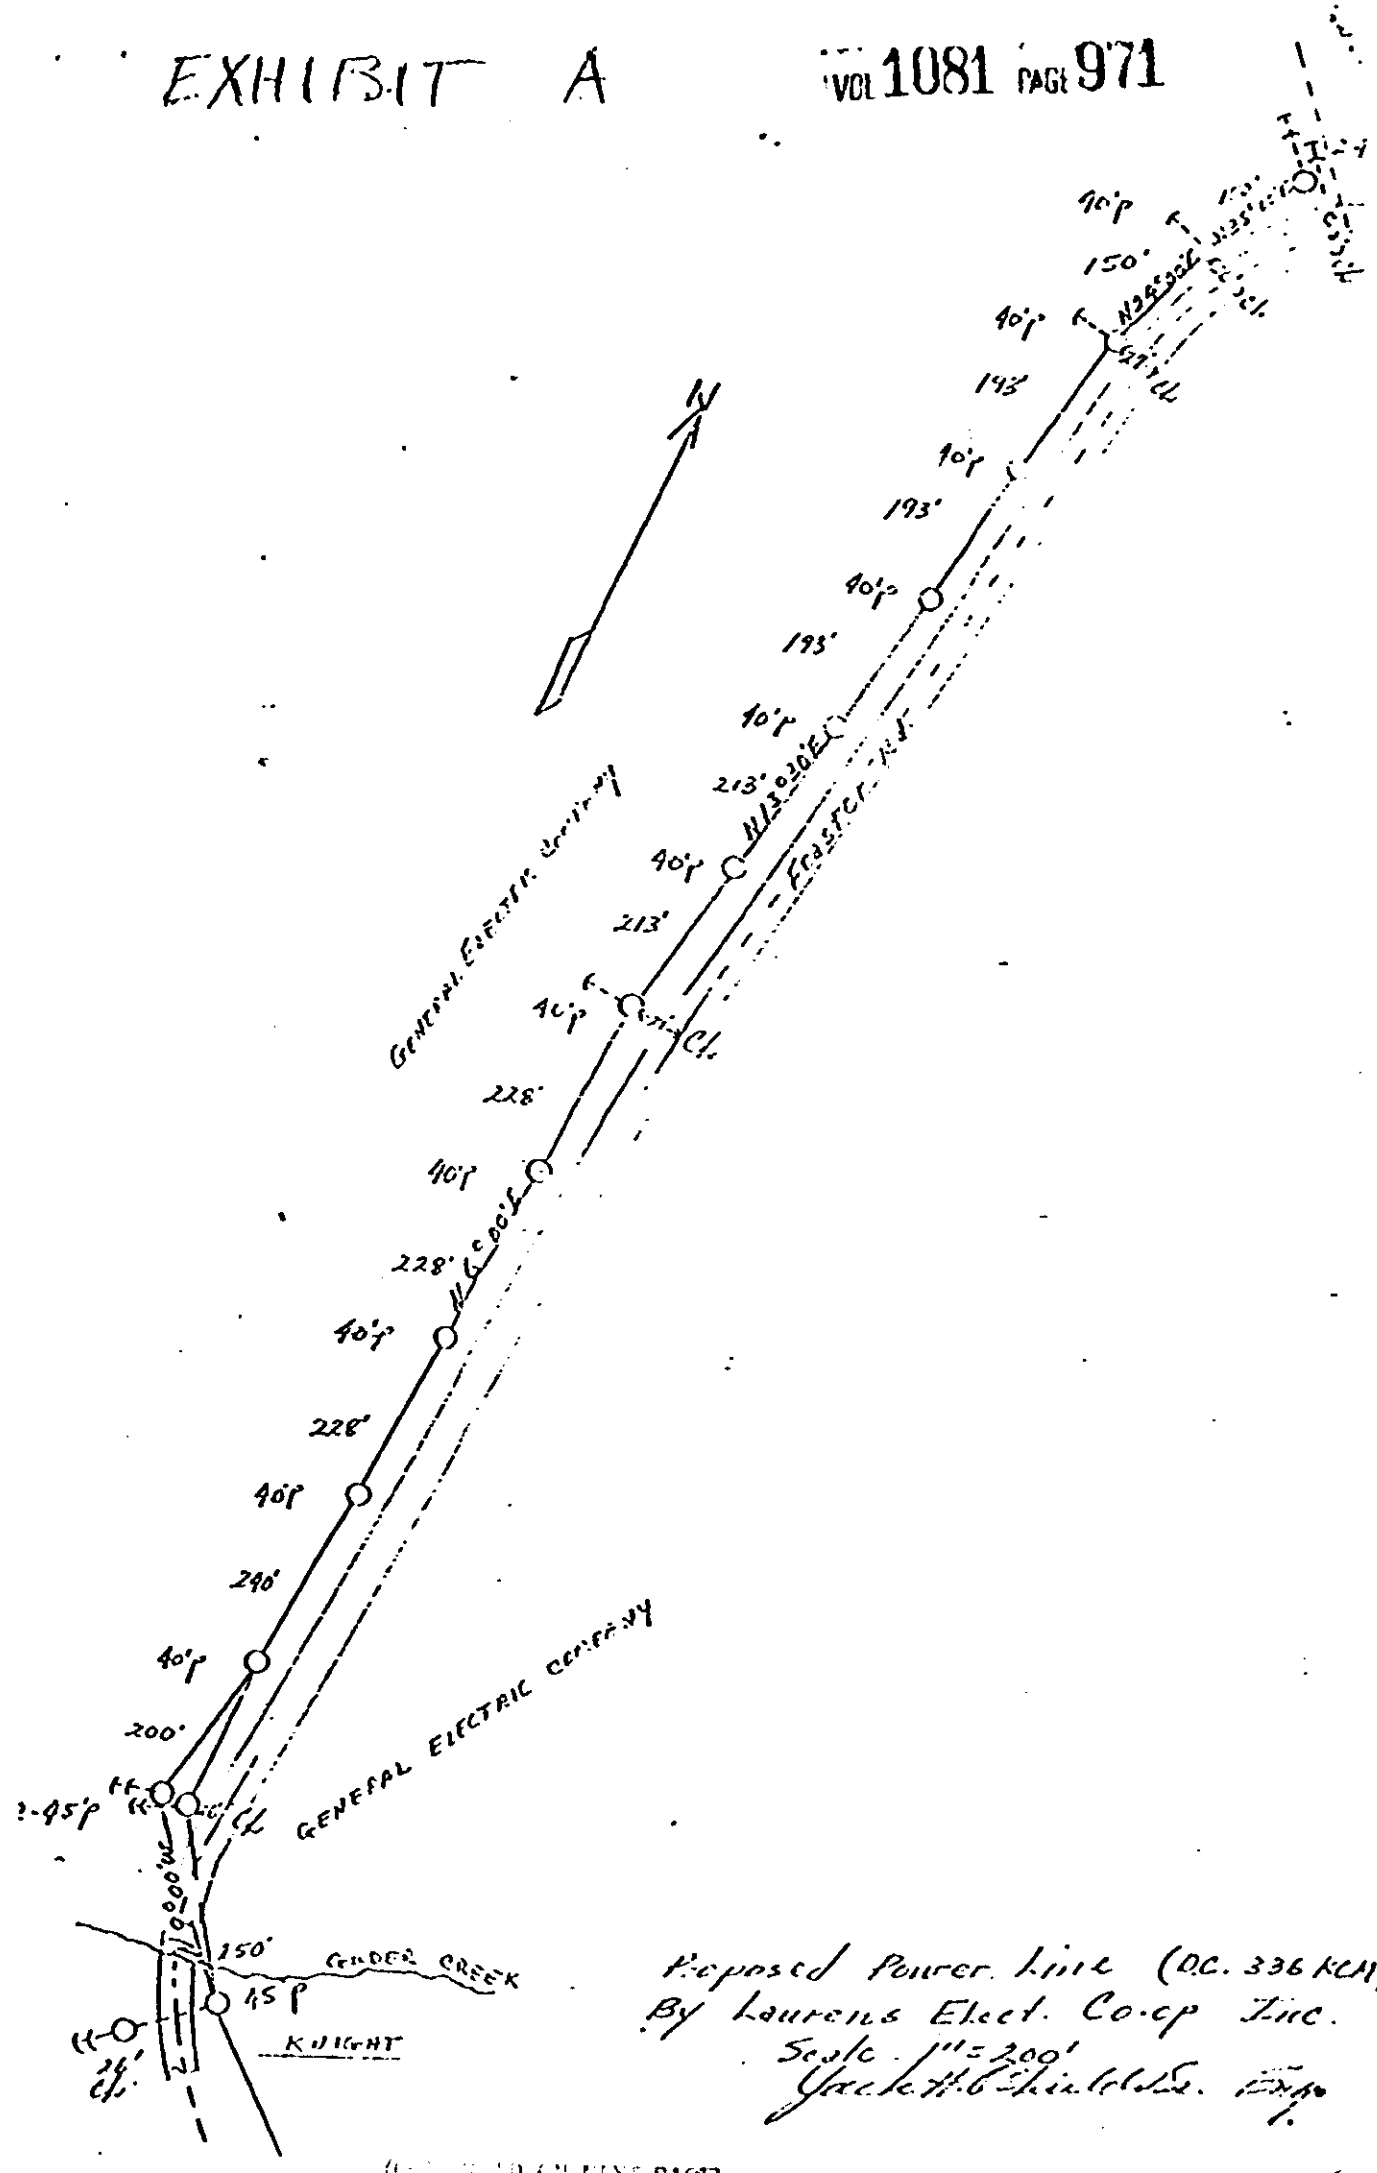

Proposed Power Line (DC. 336 KV),
By Laurens Elect. Co-op Inc.
Scale 1" = 200'
Jack H. B. Childers, Eng.

(CONTINUED ON NEXT PAGE)

997

4328 RV-2