


5180

4326 RV-2

BOOK 1158 PAGE 816

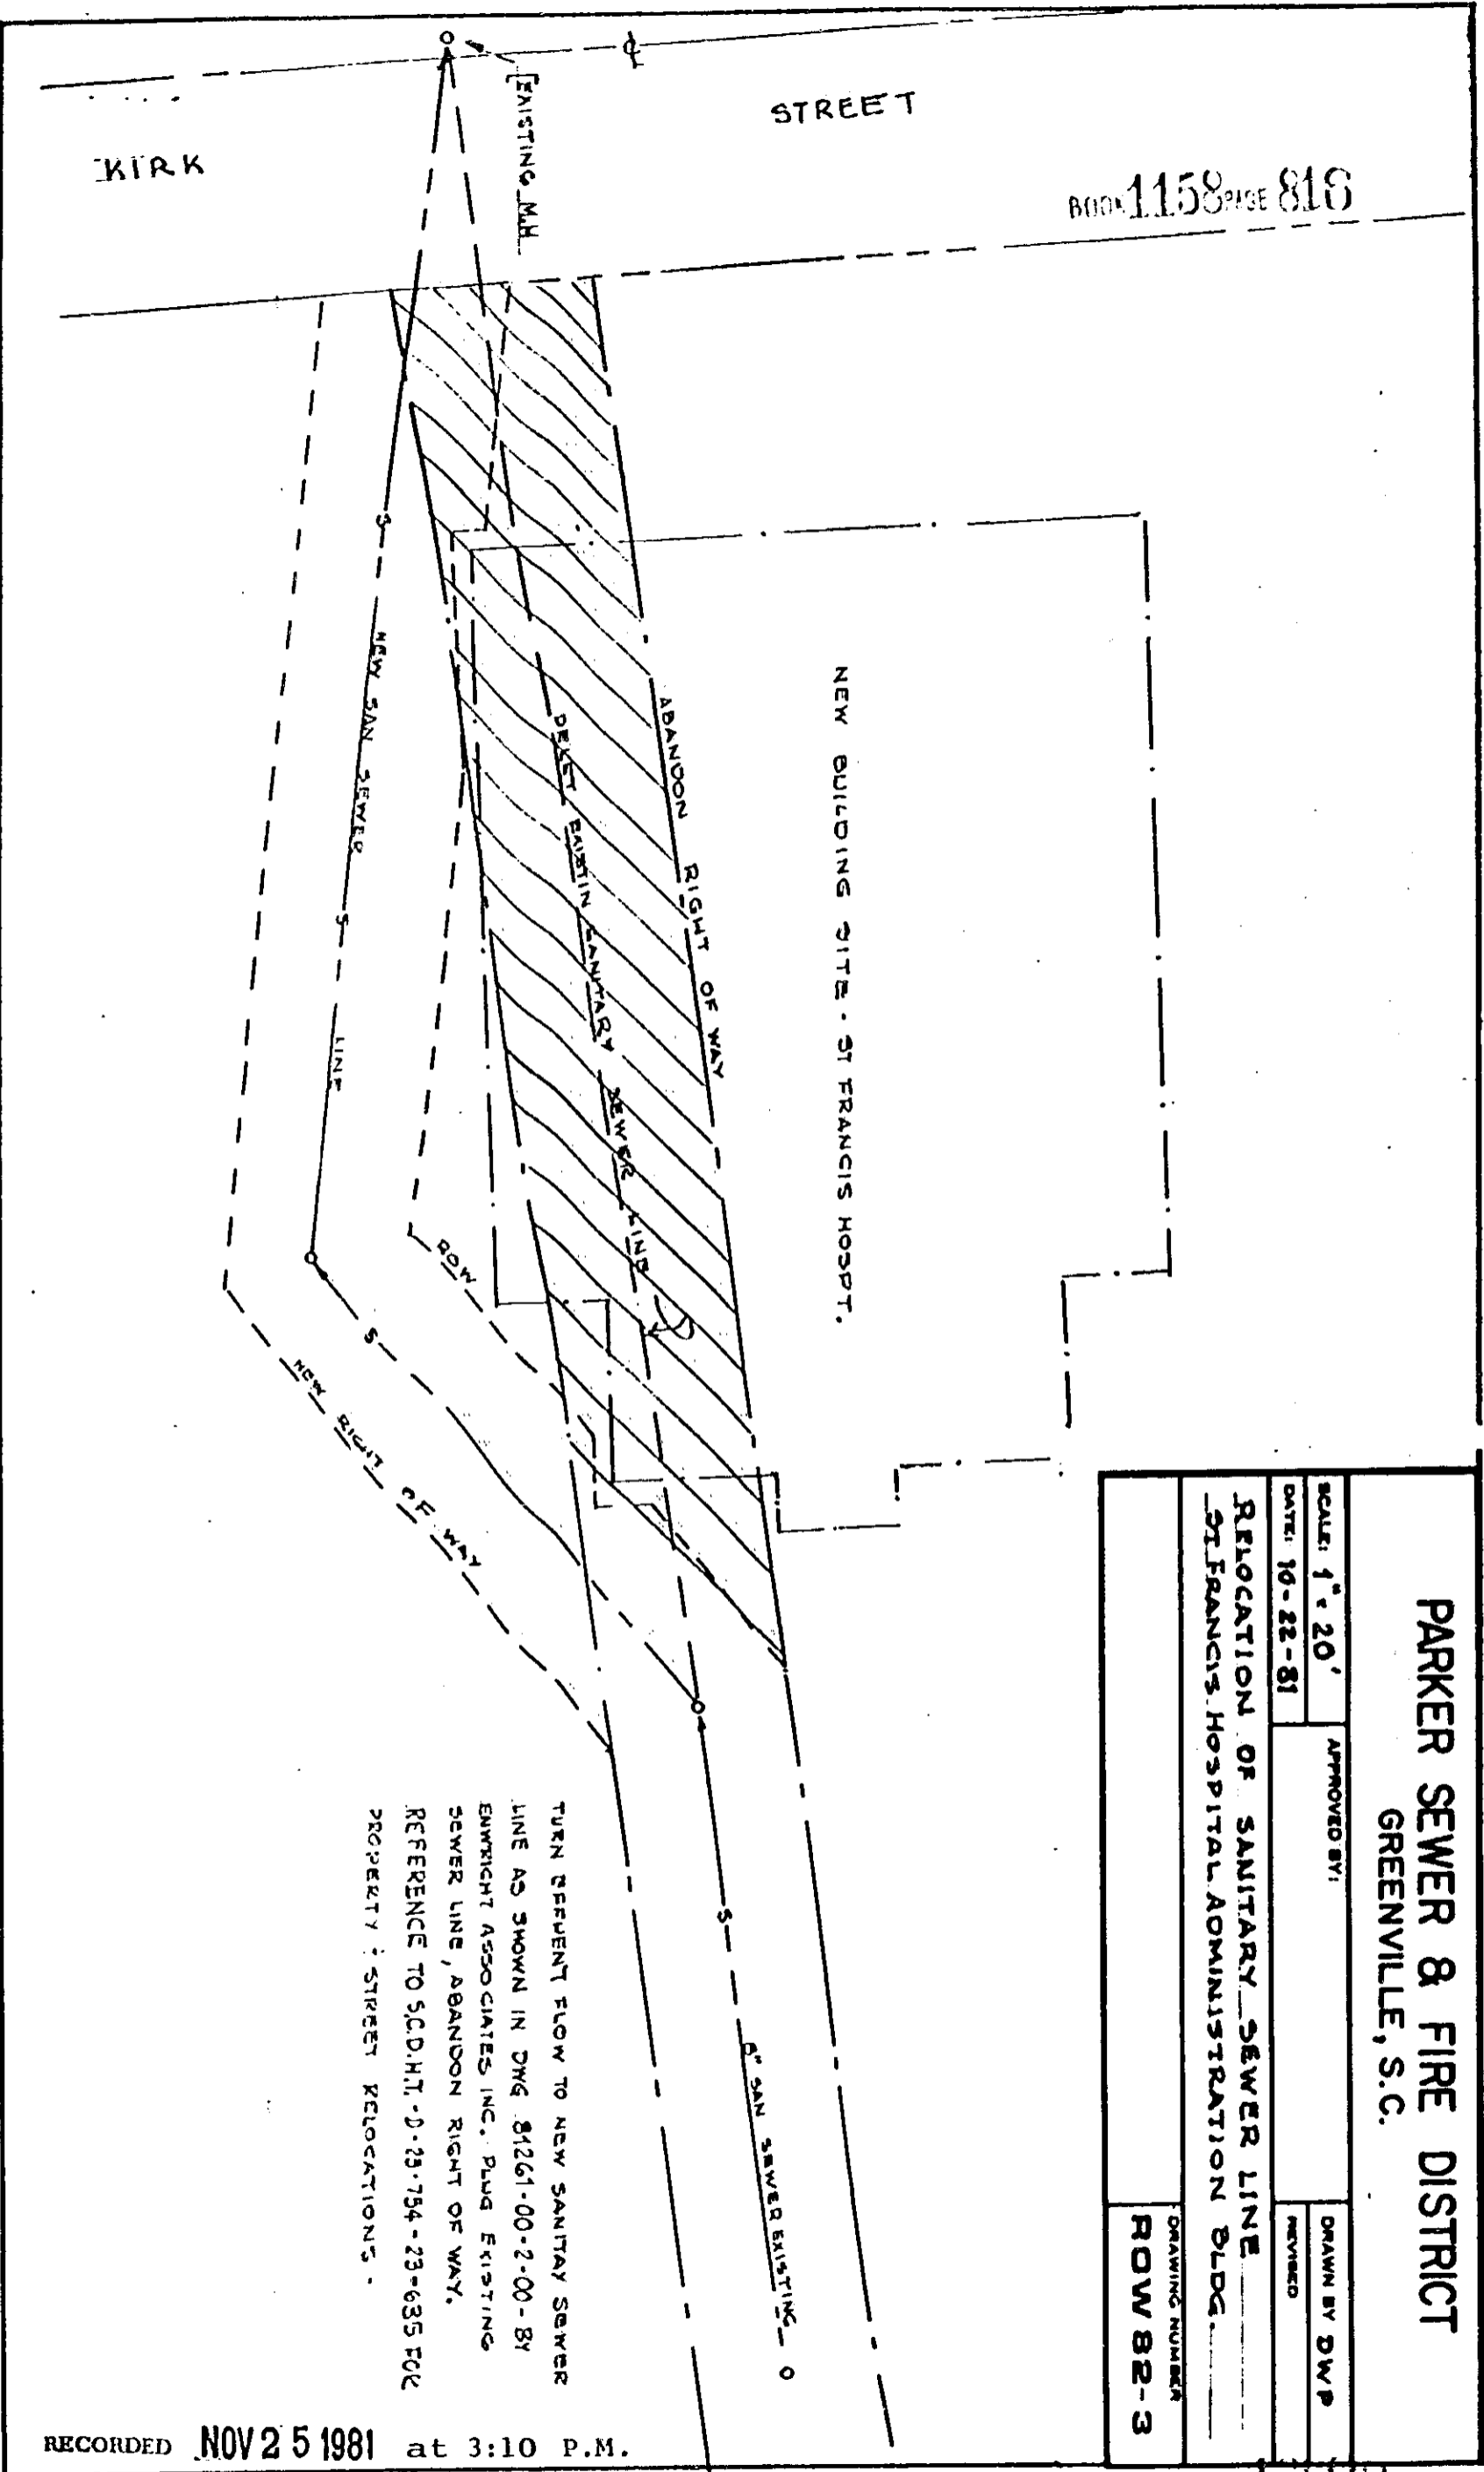

**PARKER SEWER & FIRE DISTRICT**  
**GREENVILLE, S.C.**

SCALE: 1" = 20'	APPROVED BY:	DRAWN BY DWP
DATE: 10-22-81	REVIEWED	
RELOCATION OF SANITARY SEWER LINE		
ST. FRANCIS HOSPITAL ADMINISTRATION BLDG.		
DRAWING NUMBER		ROW 82-3

TURN PRESENT FLOW TO NEW SANITARY SEWER LINE AS SHOWN IN DWG. 81261-00-2-00 - BY EWRIGHT ASSOCIATES INC. PLUG EXISTING SEWER LINE, ABANDON RIGHT OF WAY. REFERENCE TO S.C.D.H.T. - D-23-754 - 23-635 FOR PROPERTY - STREET RELOCATIONS.

RECORDED NOV 25 1981 at 3:10 P.M.