


STA = 70 PSI
FLOW = 1050 G.P.M.

STA = 73 PSI
RES. = 65 PSI.

VOL 1175 PAGE 155

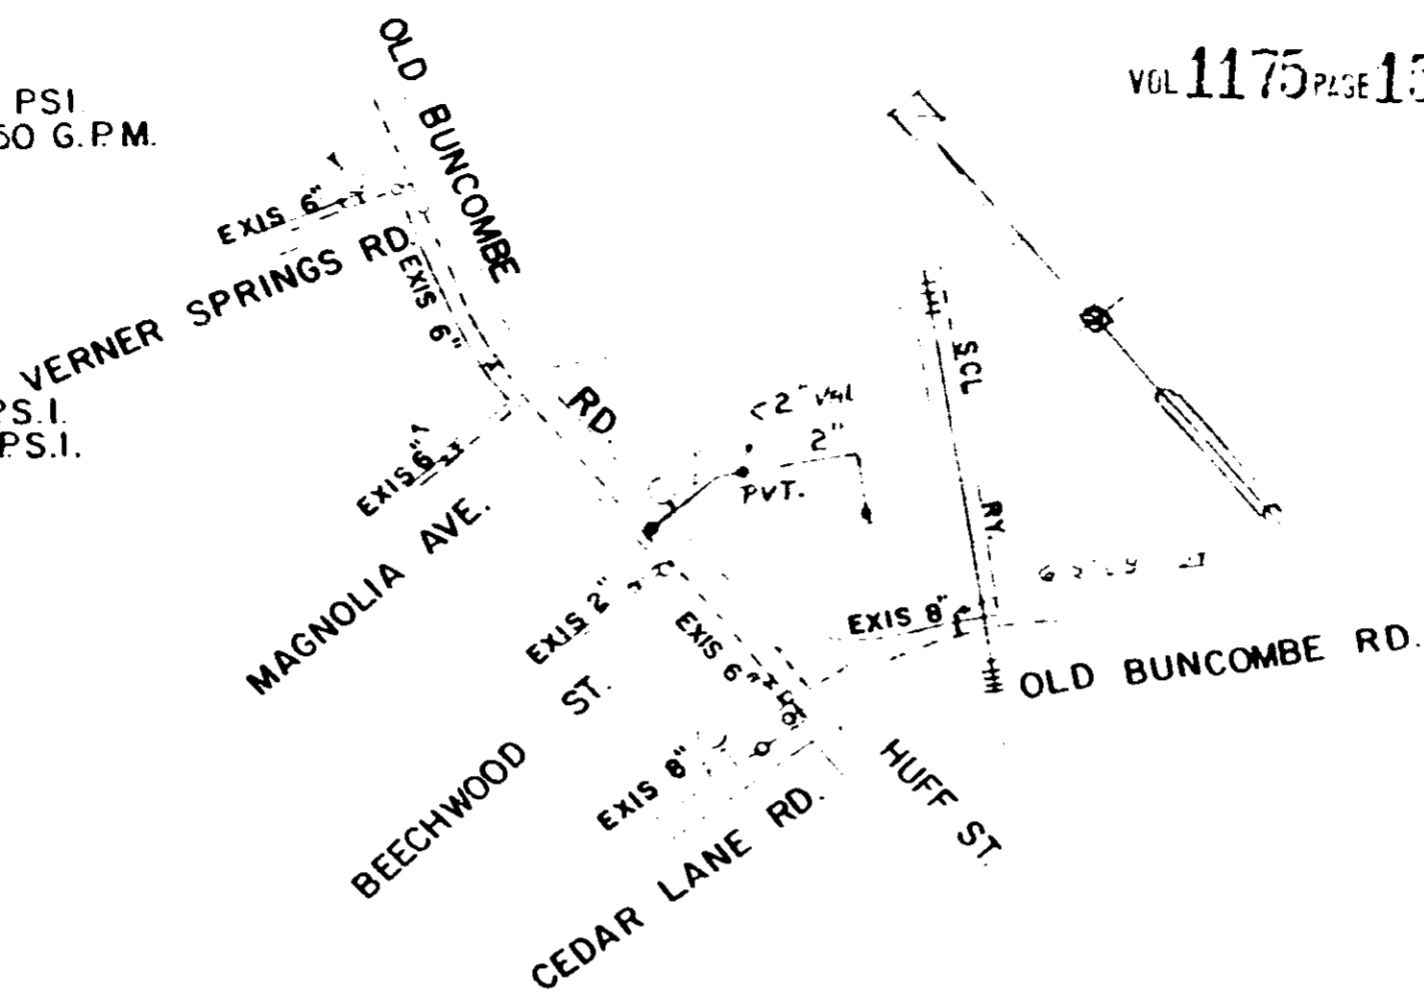

NOTE: 6" VALS. OPEN RIGHT
2" VALS. OPEN LEFT
FIRE HYD. TO BE 3-WAY & OPEN RIGHT

BI-LO SHOPPING CENTER

MAR., 1982 SCALE 1" = 400'

REVISED APRIL, 1982

" SEPT., 1982

EASEMENT

Bi-Lo, Inc.

to

Commissioners of Public Works
of the City of Greenville, S. C.

September 17, 1982
Block Book 153-11-1

RECORDED OCT 5 1982 at 2:30 P.M.

8340

0150

4328 RV-2