


FILED
 GREENVILLE CO. S. C.
 MAY 27 3 00 PM '75
 DONNIE S. TANKERSLEY
 R.H.C.



MICROFILMED

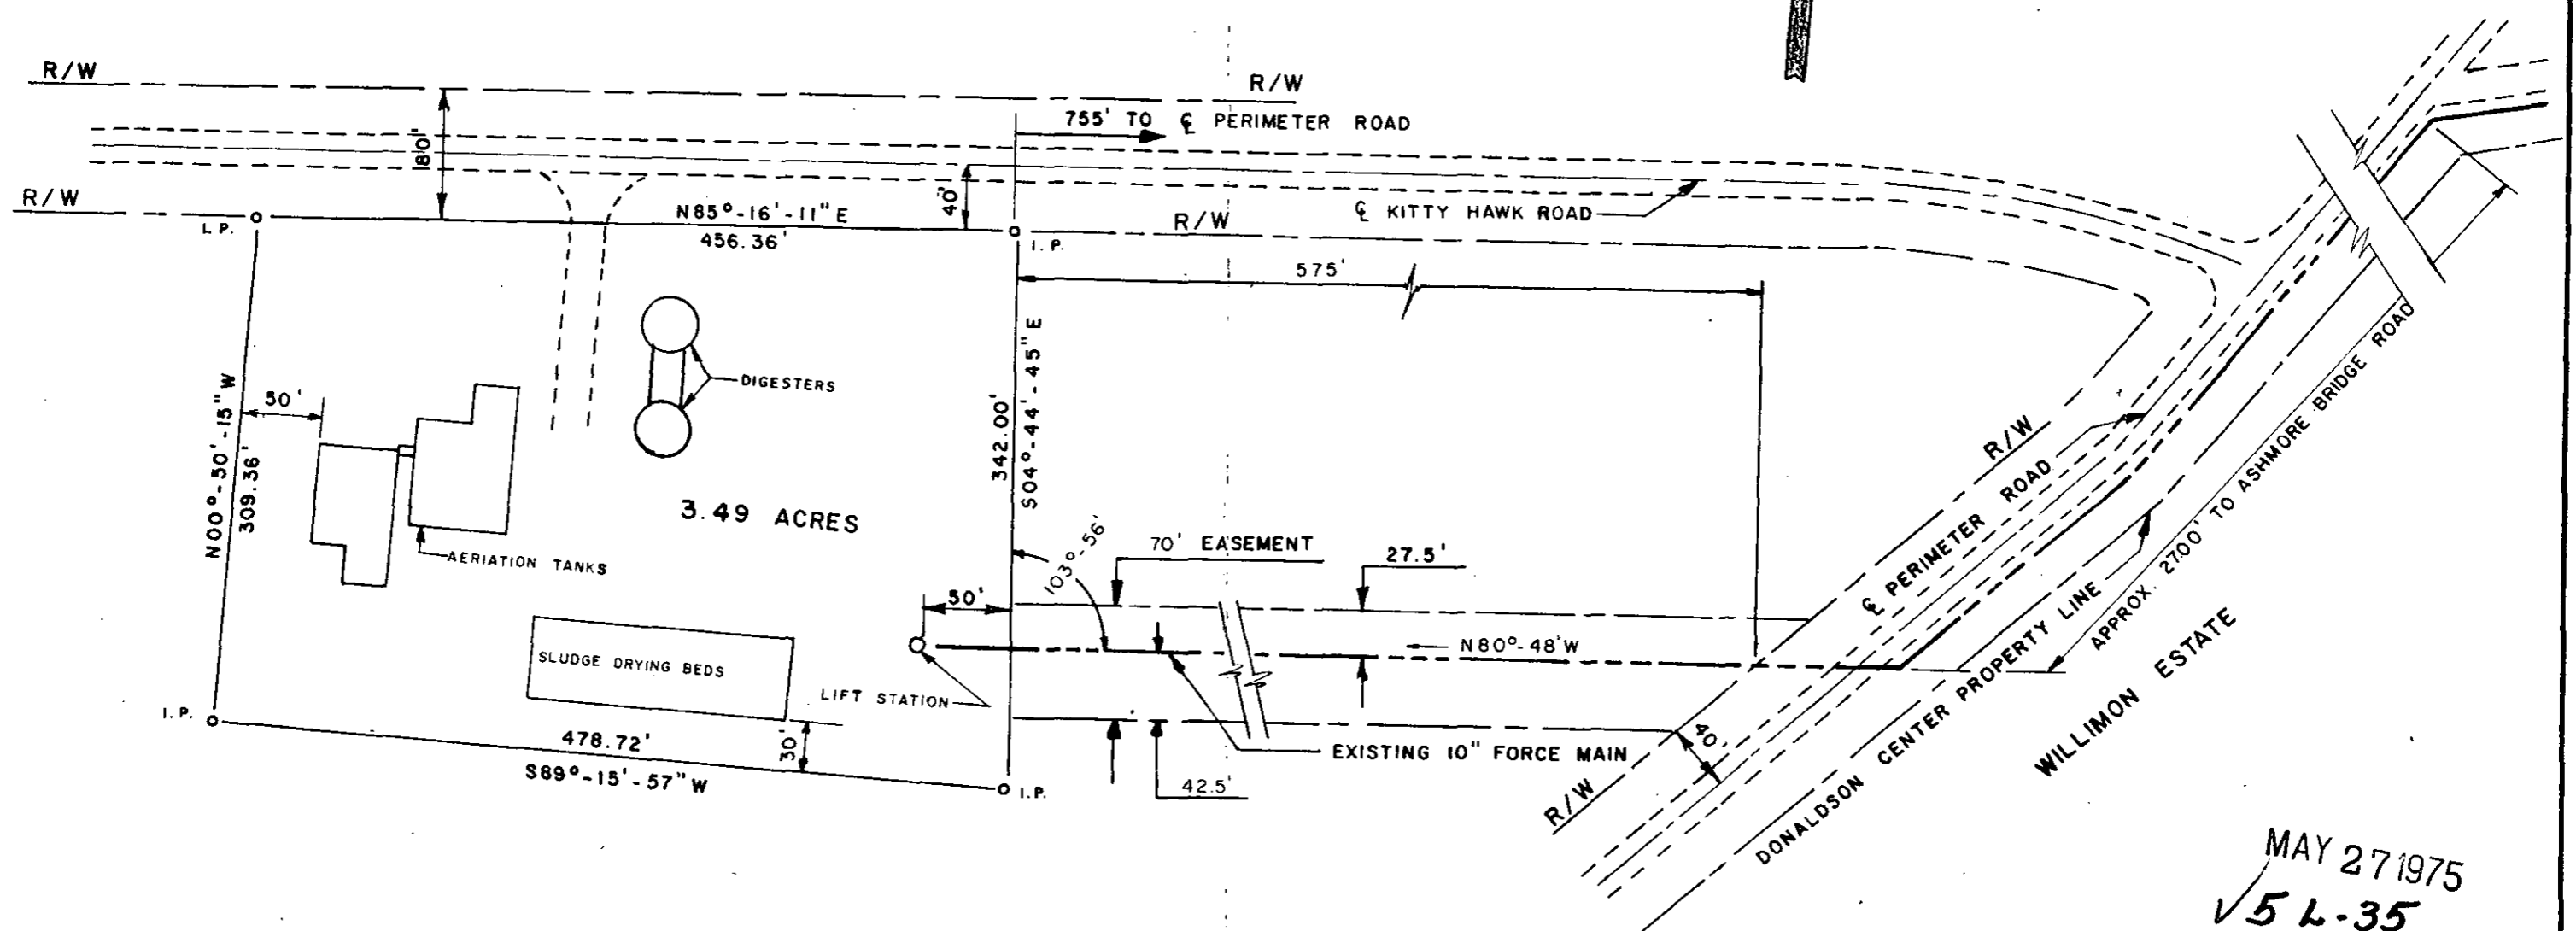

MAY 27 1975
 ✓ 54-35

A
enwright associates
 ENGINEERS
 GREENVILLE, S. C. 803-288-5190

PROPERTY PROPOSED FOR TRANSFER TO
 WESTERN CAROLINA REGIONAL SEWER AUTH.
 DONALDSON CENTER WASTE TREATMENT PLANT
 DONALDSON CENTER
 NEAR GREENVILLE, S. C. 27758
 DATE: 5-3-74
 REV. 7-16-74
 SCALE: 1" = 100'

57

74522