



MICROFILMED

SALUDA RIVER

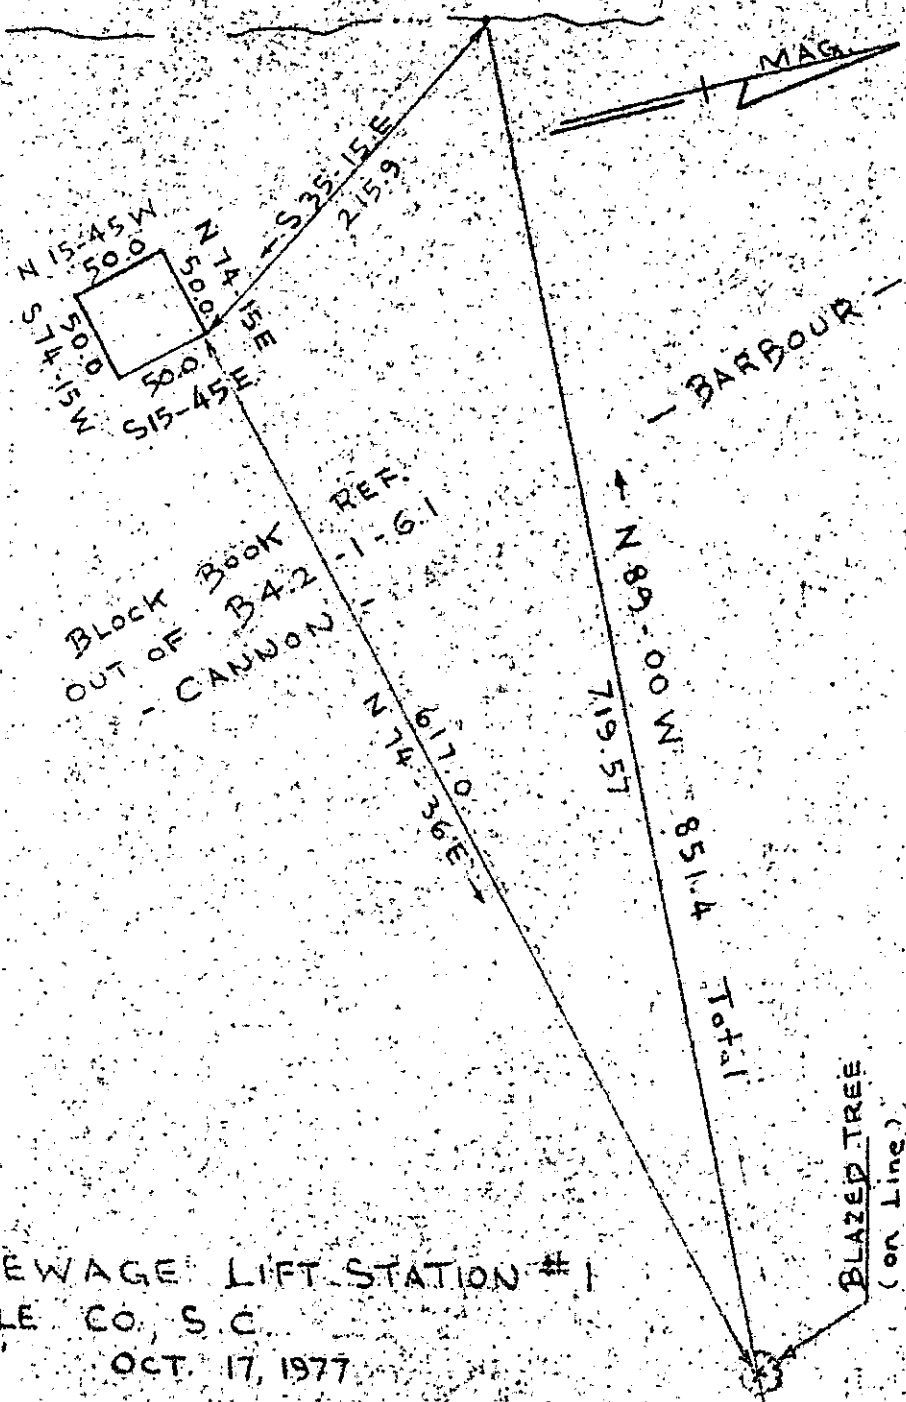

FILED
GREENVILLE CO. S. C.
AUG 16 3 56 PM '78
DONNIE S. TANKERSLEY
R.M.C.

SALUDA RIVER SEWAGE LIFT STATION #1
GREENVILLE CO., S. C.
SCALE 1" = 100' OCT. 17, 1977

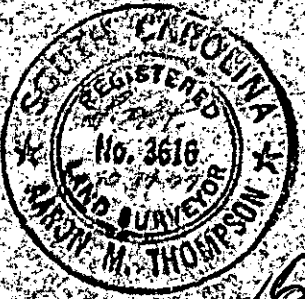

5191
427
No-50W 1.0001
877.2
GREENVILLE - S. C. 2-AU16-78

16-S-54

AUG 16 1978