

FILED
GREENVILLE CO. S.C. EXISTING M.H.


DEC 17 4 44 PM '79

DONNIE S. TANKERSLEY
R.M.C.

MICROFILMED
MICROFILMED

3.000

GCTO -----3 DE17 79 1365

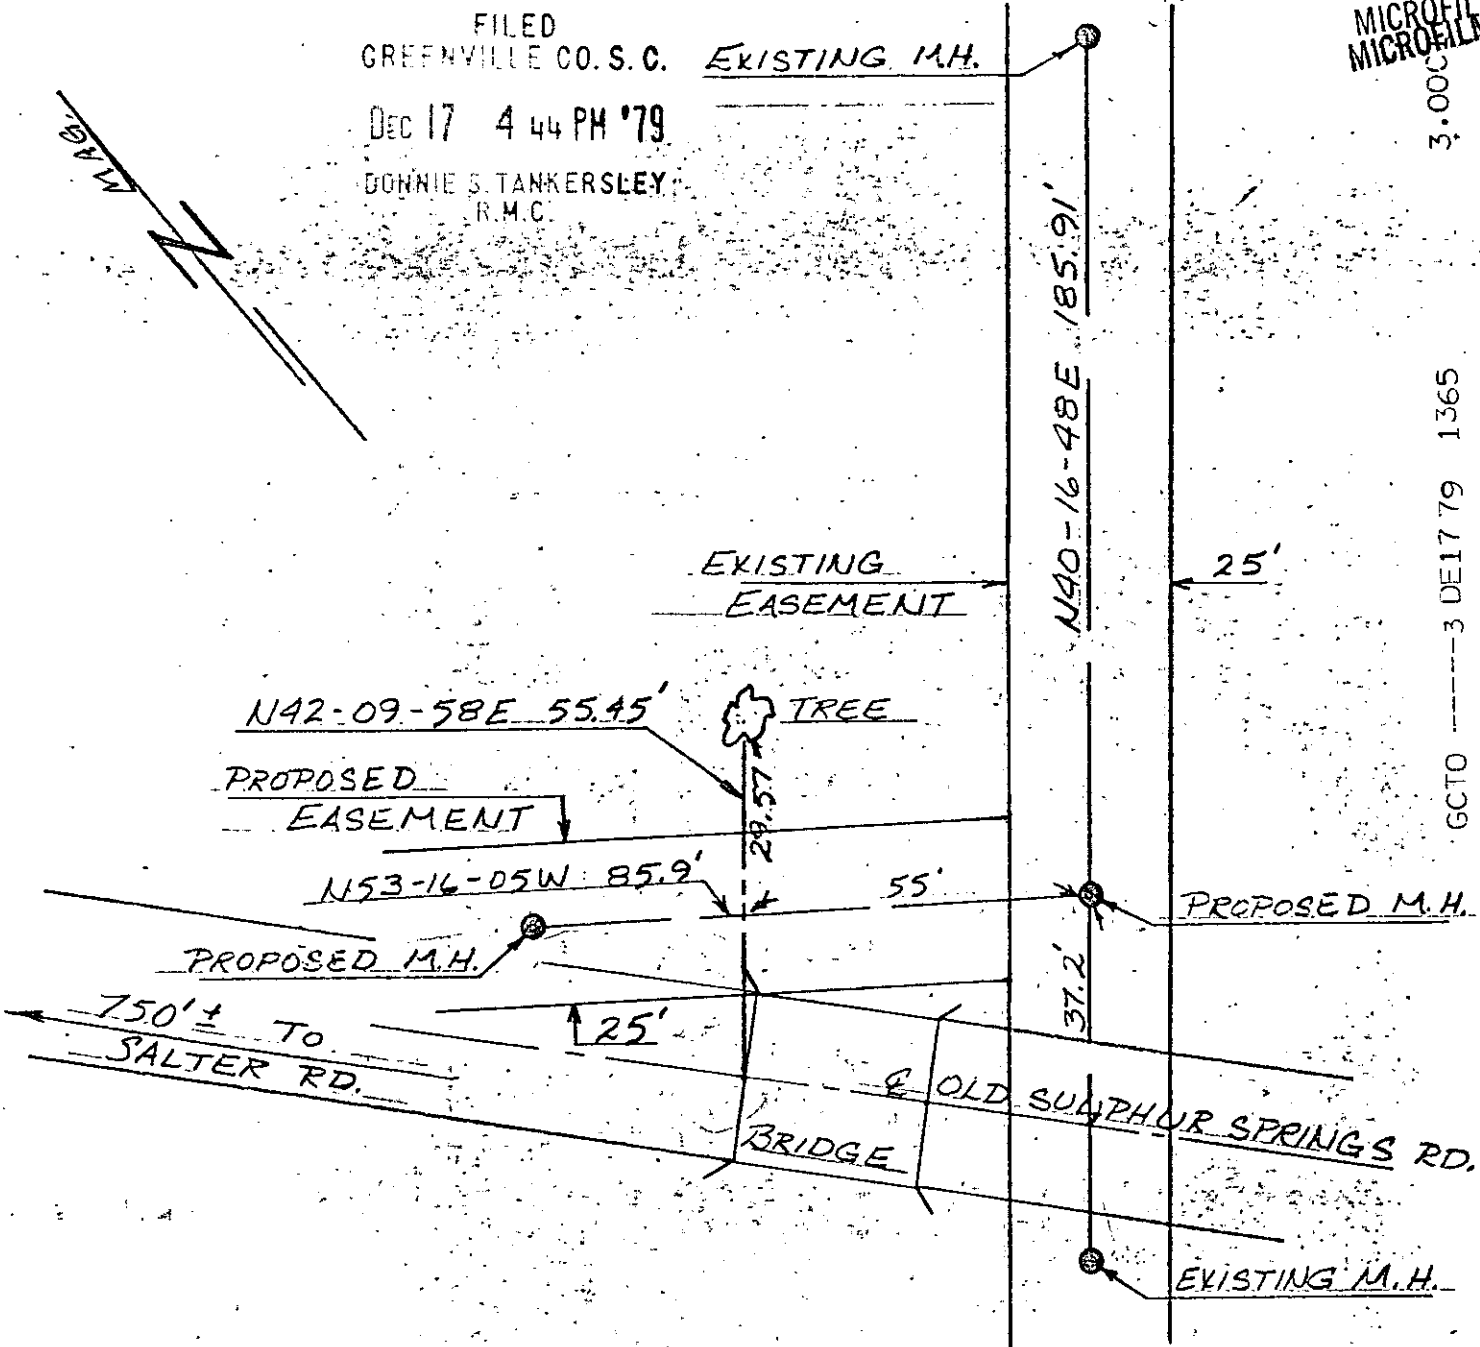

SKETCH

PROPERTY OF MRS. J.T. STYLES
SHOWING LOCATION OF PROPOSED
SEWER LINE AND EASEMENT

GREENVILLE COUNTY
SOUTH CAROLINA

DATE: 11/7/79
SCALE: 1" = 30'

78-95 ✓ 19796

Ronald E. Blackmore
S.C. # 5291

Heaner engineering co., inc.
greenwood, s.c.

