
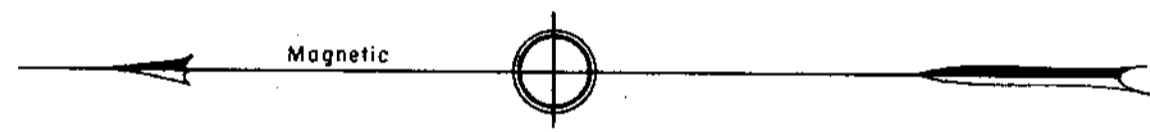


FILED
GREENVILLE CO. S.C.
FEB 18 1 46 PM '83
DONNIE TANKERSLEY
R.M.C.

ALLIED PRODUCTS CORPORATION

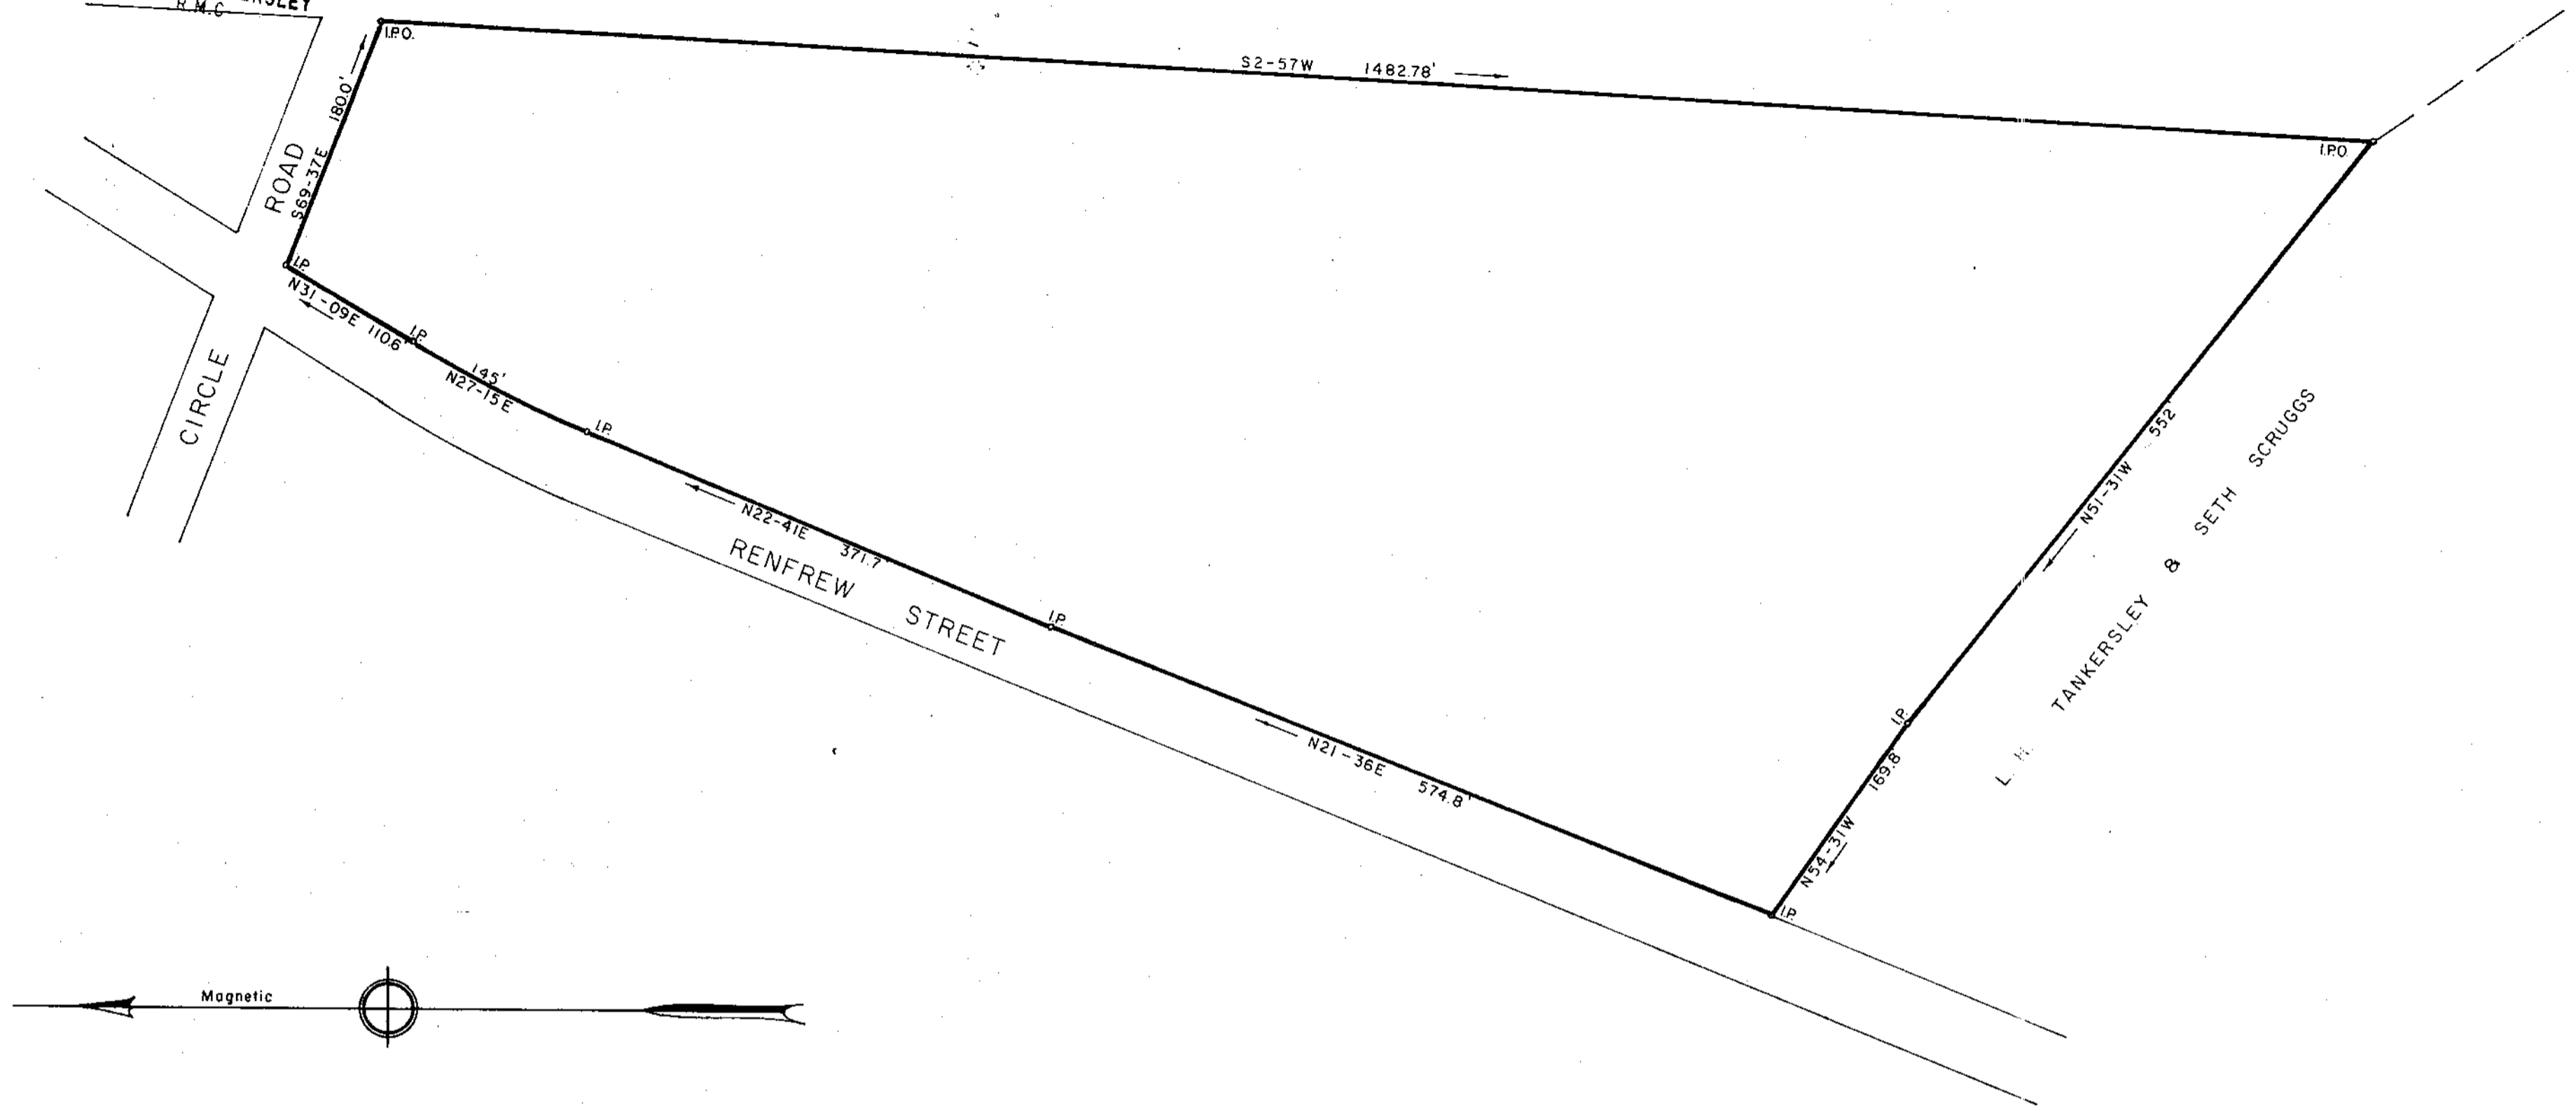

PROPERTY OF
ABNEY MILLS

FEB 18 1983

RENFREW PLANT
 GREENVILLE CO., S.C.

Scale 1" = 100' Jan., 1980

DALTON & NEVES CO., ENGINEERS

121 MANLY STREET

GREENVILLE, S.C.

28615

9-5-60 ✓

