


FILED  
GREENVILLE CO. S. C.  
APR 6 3 34 PM '83  
DONNIE S. TANKERSLEY  
R.M.C.

REID SCHOOL ROAD

STALLINGS ROAD

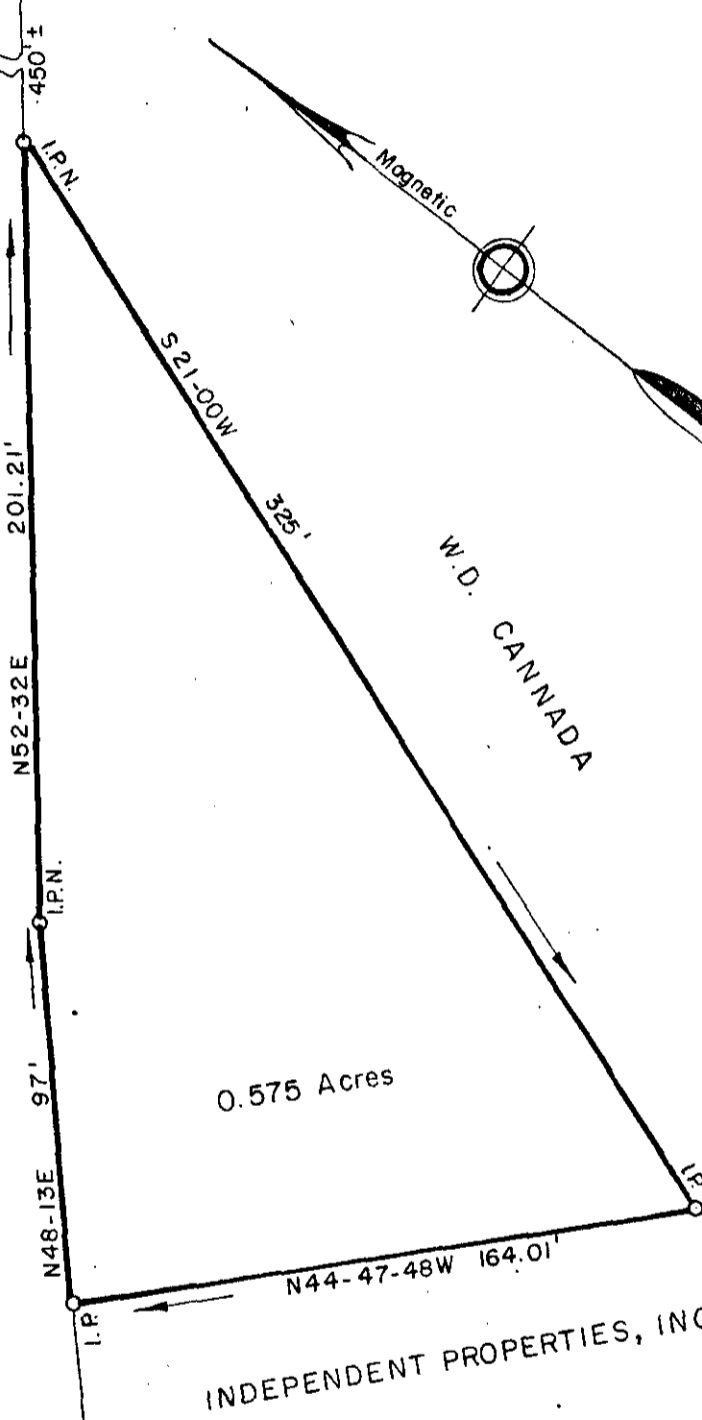

INDEPENDENT PROPERTIES, INC.

PROPERTY OF  
**W. D. CANNADA**

25773

GREENVILLE COUNTY, S. C. APR 6 1983


Scale 1" = 50' January, 1983

DALTON & NEVES CO., ENGINEERS  
121 MANLY STREET  
GREENVILLE, S. C.

✓ 9-P-13

GC10 -3 AP 6 83 009

3.0000

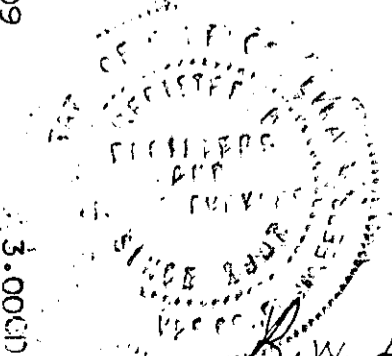

S.C. REG. NO. 916