


SOUTH ELEVATION

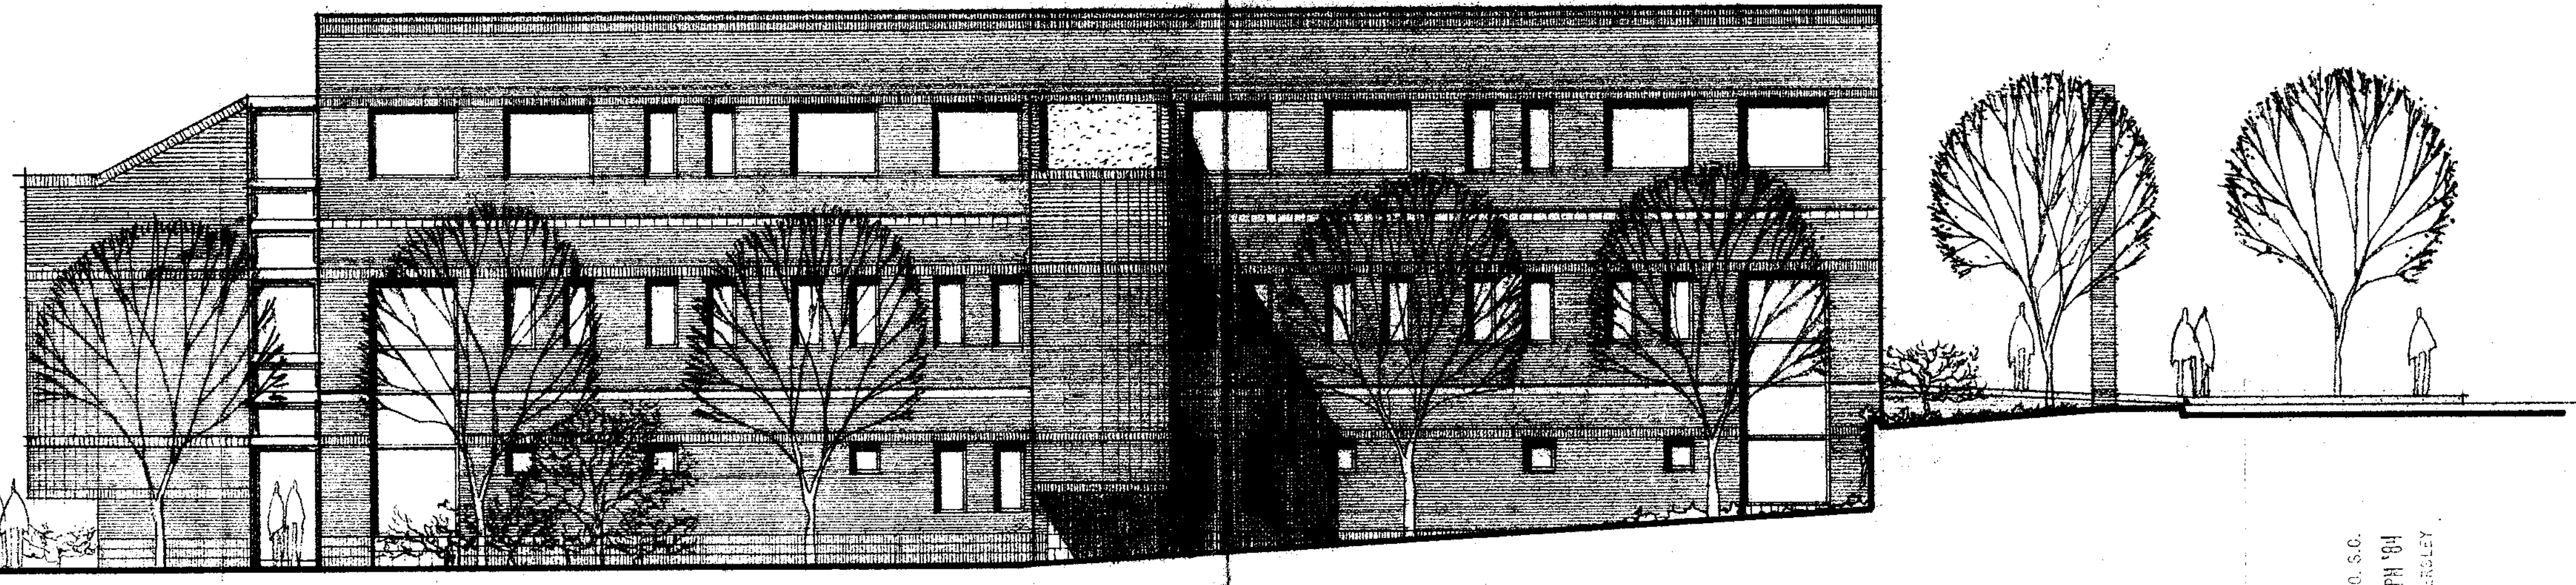

EAST ELEVATION

NORTH HILLS MEDICAL CLINIC  
GREENVILLE, SOUTH CAROLINA

JAN. 31, 1984  
MARCH 11, 1984

DRN BY -  
DATE -  
PROJ NO -  
SCALE -  
REV -

31642

10-K-29

FILED  
GREENVILLE CO. S.C.  
APR 10 3 40 PM '84  
DONALD W. STANLEY, REG.

# 31642

10-K-30

For Descriptive Statement see Deed Book 1210 page 223.

CERTIFICATE OF APPROVAL FOR RECORDING

I hereby certify that this Final Development Plan and/or Statement of Intent has been approved by the Greenville County Planning Commission for recording in the office of the County Register of Mesne Conveyance.

4-10-84  
Date

F. J. Forbes  
Executive Director  
Greenville County Planning Commission

**BENTLEY**  
CONSTRUCTION DEVELOPMENT & ENGINEERING, INC.  
813 - 566 - 3562

1503 WEST BAY DRIVE — LARGO, FLORIDA — 33540 — CG C018500