


# Plat Book-BB-Page 186

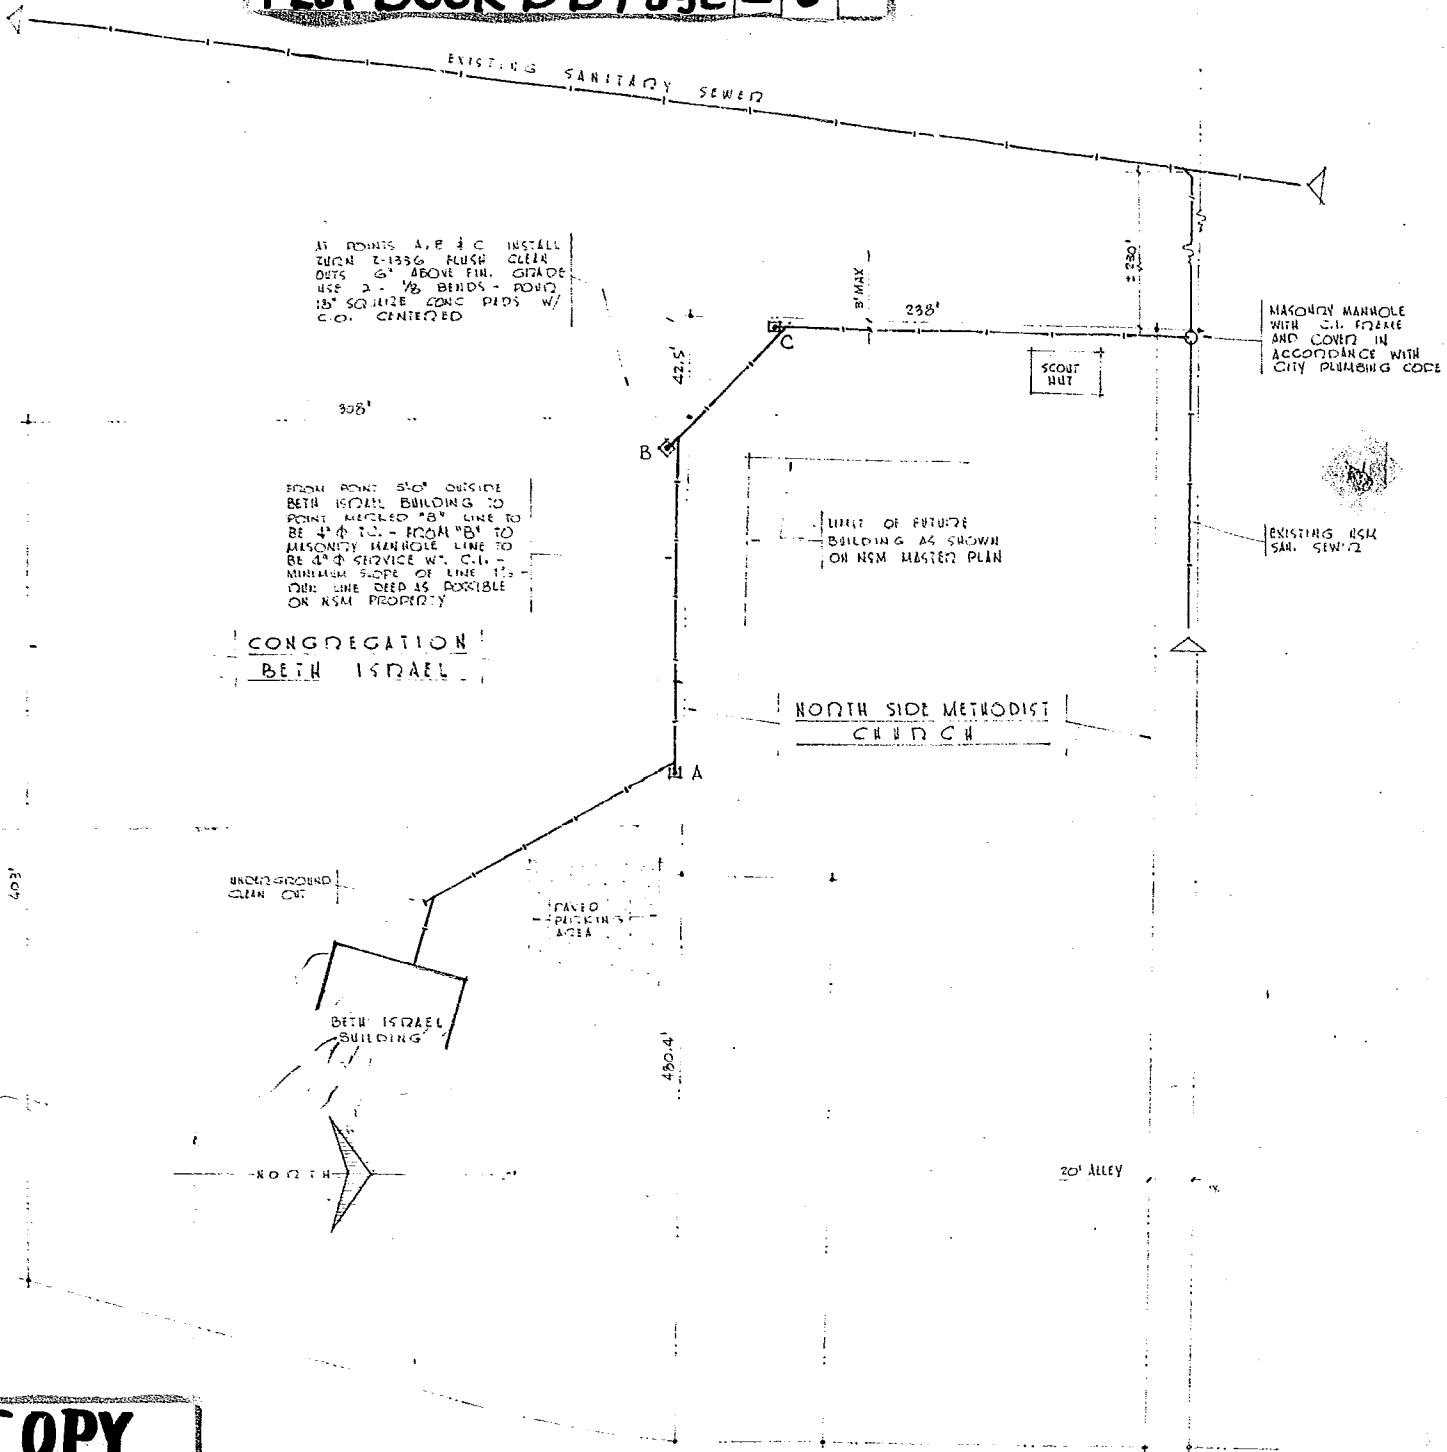

**BAD COPY**

## SANITARY SEWER LAYOUT - CONGREGATION BETH ISRAEL BEACHAM & WOOD ARCHITECTS

DWG. NO. 5-2  
FILE NO. 3  
DATE 1-25-58

249  
5069  
MAR 3 1958  
3.55 P.M.  
INITIAL #200  
Pg 186

5069 filed this 3 day of March 1958  
and recorded in BB-186 at  
Cecil Sawson  
Register of Deeds, Greenville County, S.C.