

ALWAYS USE IN CONJUNCTION WITH SLOPE PROTECTION.

DISTURBED AREA


STAKES PLACED 4' O.C. THROUGH CENTER OF TUBE

24" MIN.

USE ONLY NON-WEIGHTED INLET TUBES WITH WOODEN STAKES DRIVEN PERPENDICULAR TO SLOPE

PROTECTED AREA

SECTION

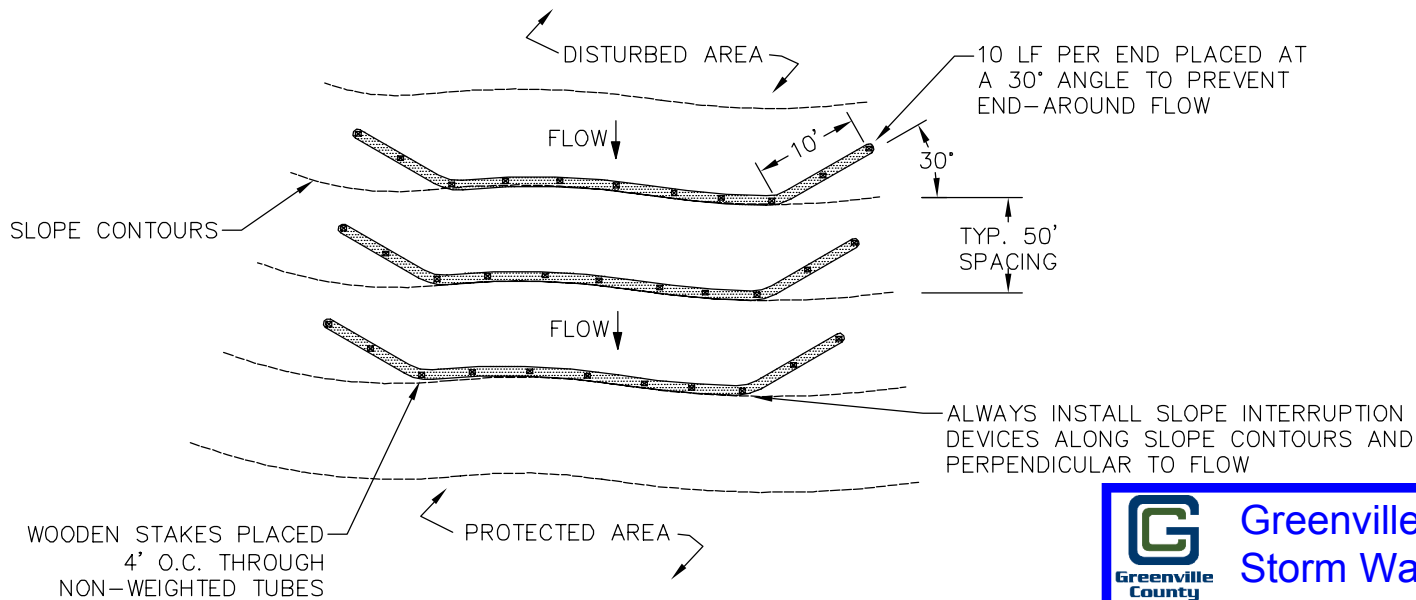

PLAN

WOODEN STAKES PLACED 4' O.C. THROUGH NON-WEIGHTED TUBES

PROTECTED AREA



Greenville County
Storm Water Management

SLOPE INTERRUPTION DEVICES

STANDARD DRAWING NO.

EC-10

APPROVED BY: _____
GREENVILLE COUNTY STORM WATER MANAGEMENT

January, 2018
DATE

SEDIMENT TUBE FOR SLOPE INTERRUPTION