


**PROFILE VIEW**

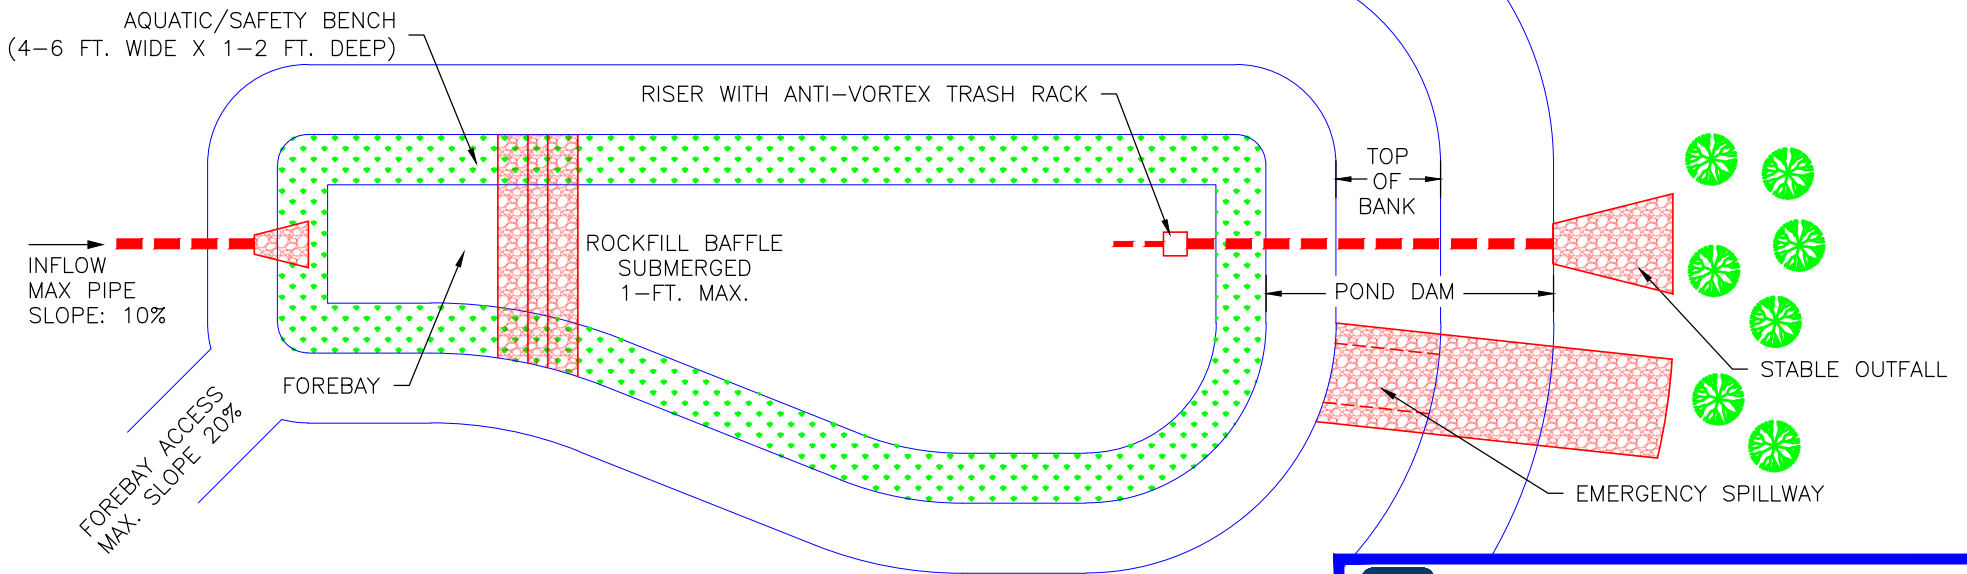

**PLAN VIEW**

**NOTES:**

- WET DETENTION BASIN IS NOT FOR CONSTRUCTION CONDITIONS. POND CONFIGURATION SHOWN IS FOR POST-CONSTRUCTION AFTER THE SITE IS STABILIZED. FOR CONSTRUCTION SEDIMENT CONTROL, SEE SC-01 SURFACE OUTLET AND BAFFLE SEDIMENT BASIN.
- POND DRAIN MUST BE SAFELY ACCESSIBLE FROM THE RISER WITHOUT CONFINED SPACE ENTRY. POND DRAINING PROCEDURES TO BE INCLUDED IN THE MAINTENANCE AGREEMENT.
- DESIGNER SHALL REFER TO DHEC DAM SAFETY GUIDELINES TO ENSURE COMPLIANCE WITH SC REGULATION 49-II.
- ENSURE STABILITY AT ALL INFLOW POINTS TO PREVENT SCOUR.

NOT TO SCALE



**Greenville County  
Storm Water Management**

**WET DETENTION BASIN**

STANDARD DRAWING NO. **WQ-02**

APPROVED BY: \_\_\_\_\_ DATE: March 2020

GREENVILLE COUNTY STORM WATER MANAGEMENT