



PLAN VIEW

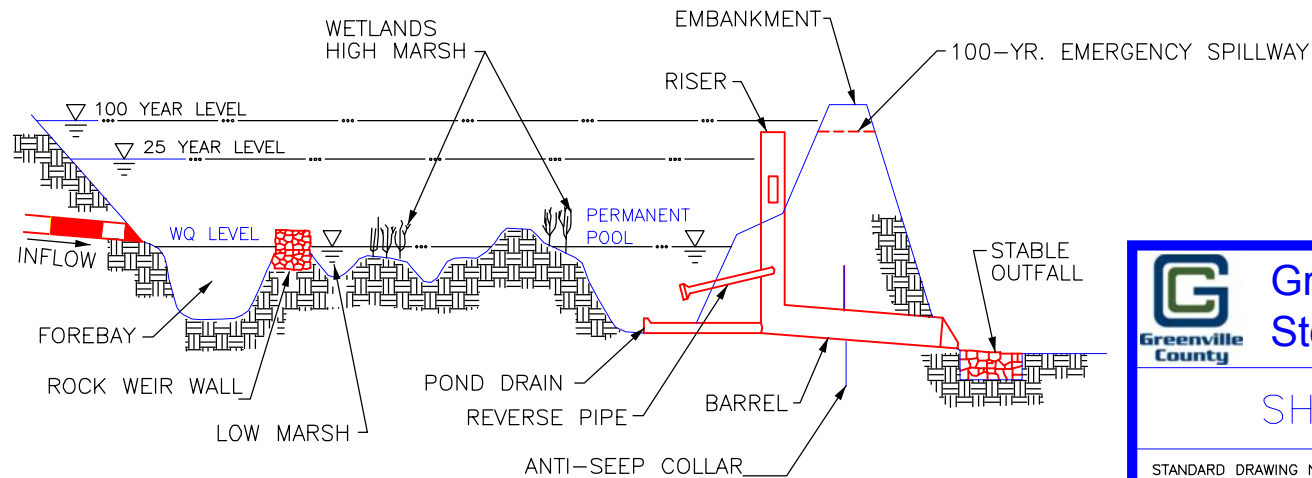

PROFILE

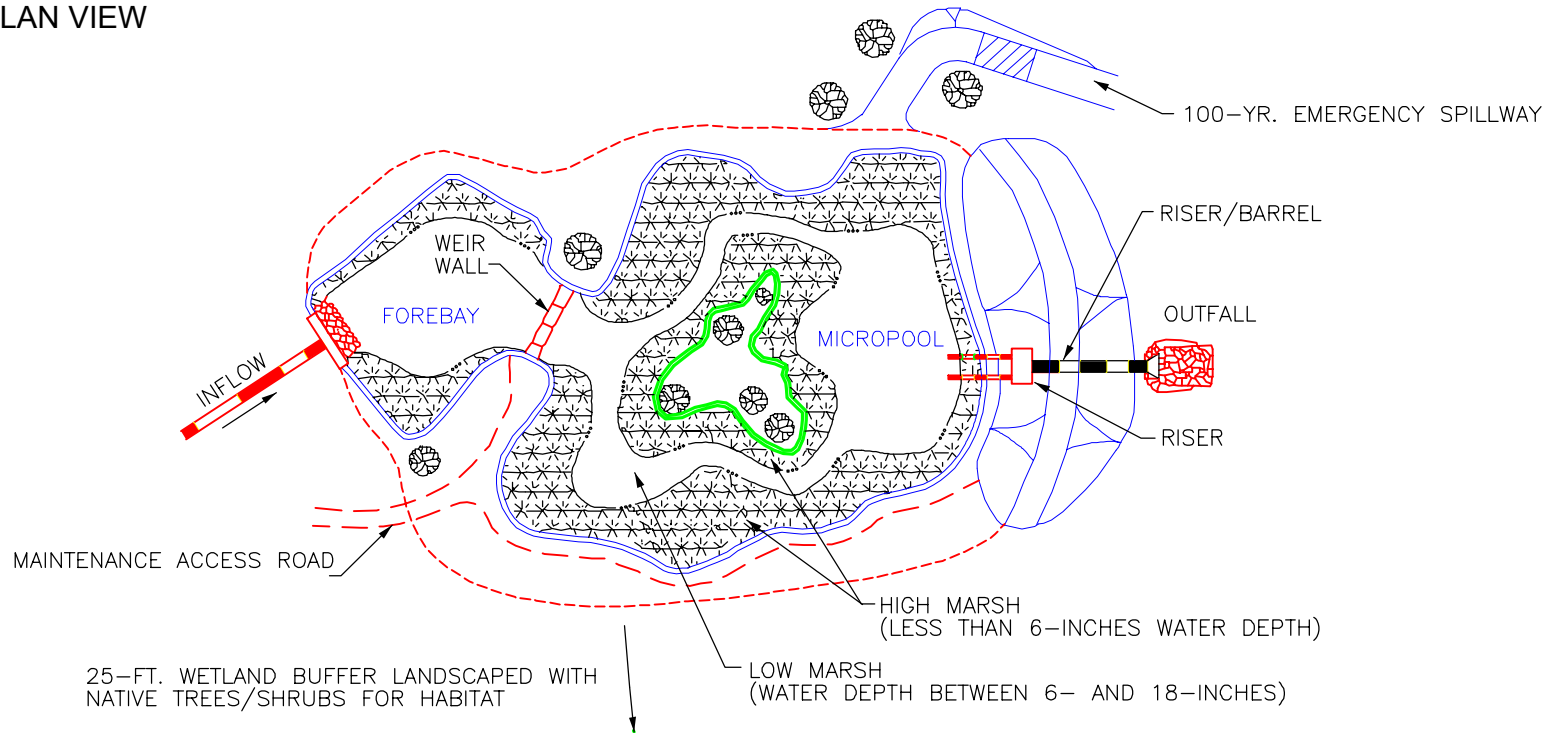

Greenville County
Storm Water Management

SHALLOW WETLAND

STANDARD DRAWING NO.

WQ-03B

APPROVED BY: _____
GREENVILLE COUNTY STORM WATER MANAGEMENT

January 2018
DATE