



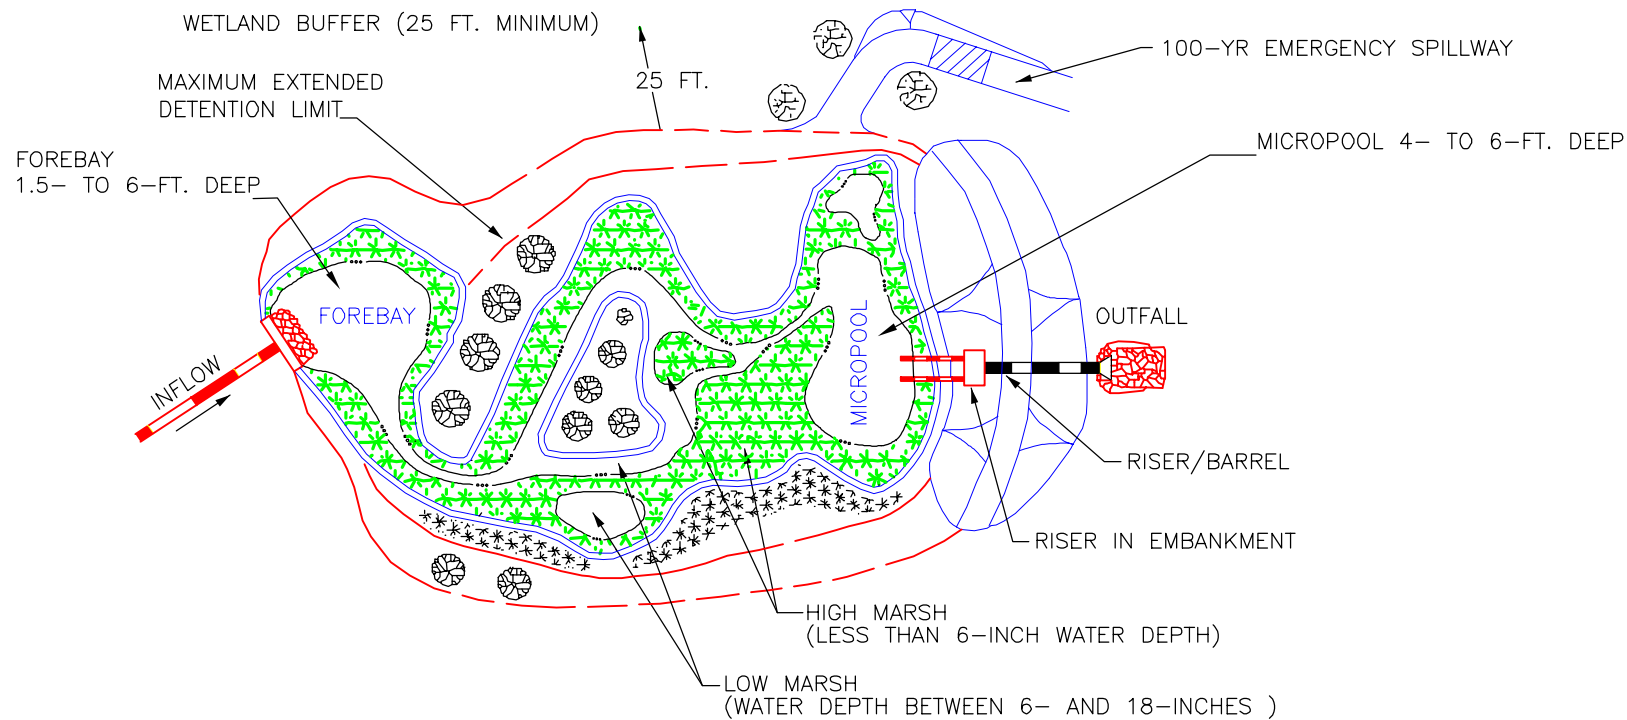

PLAN VIEW

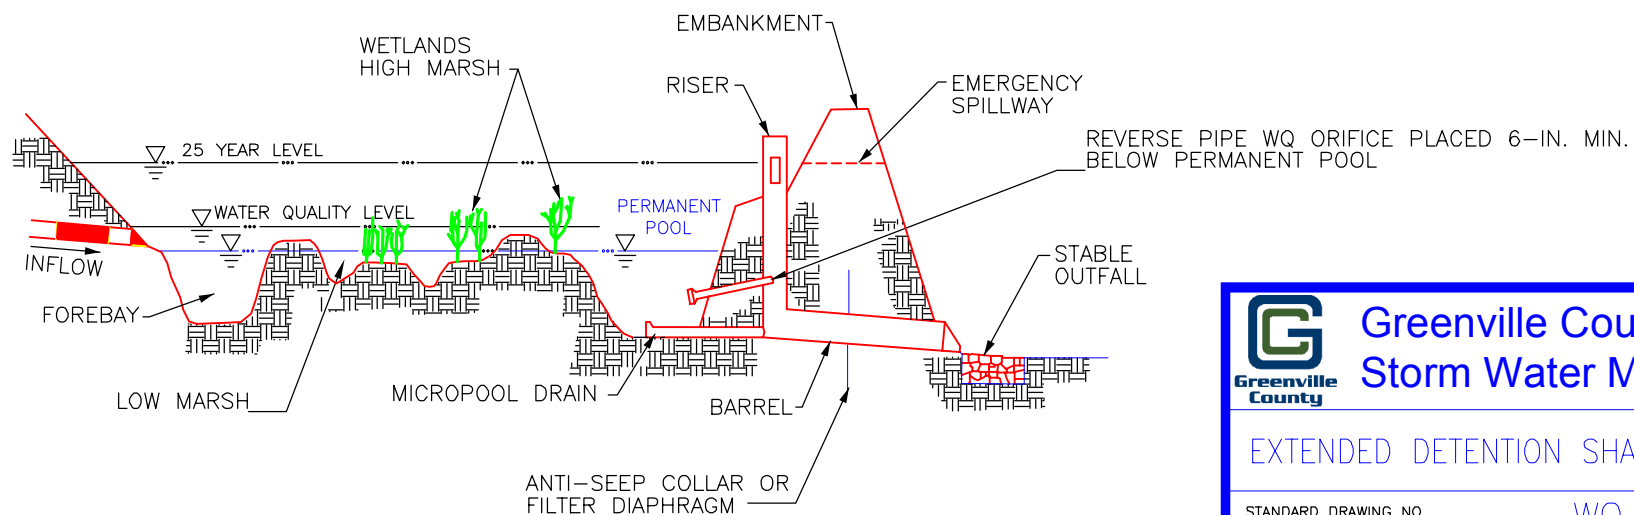

PROFILE



**Greenville County**  
**Storm Water Management**

EXTENDED DETENTION SHALLOW WETLAND

STANDARD DRAWING NO.

WQ-03C

APPROVED BY:

GREENVILLE COUNTY STORM WATER MANAGEMENT

January 2018

DATE