



HIPPIS RD. (F-14)
 22' PLAVED - 50' R/W

**SEE ARCHITECTURAL PLANS
 FOR EXACT BUILDING DIMENSIONS**

GRAPHIC SCALE

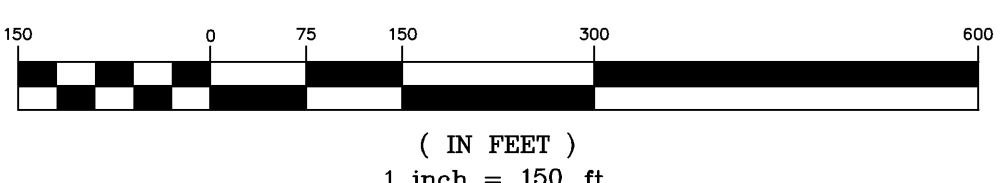


LOCATION MAP (N.T.S.)

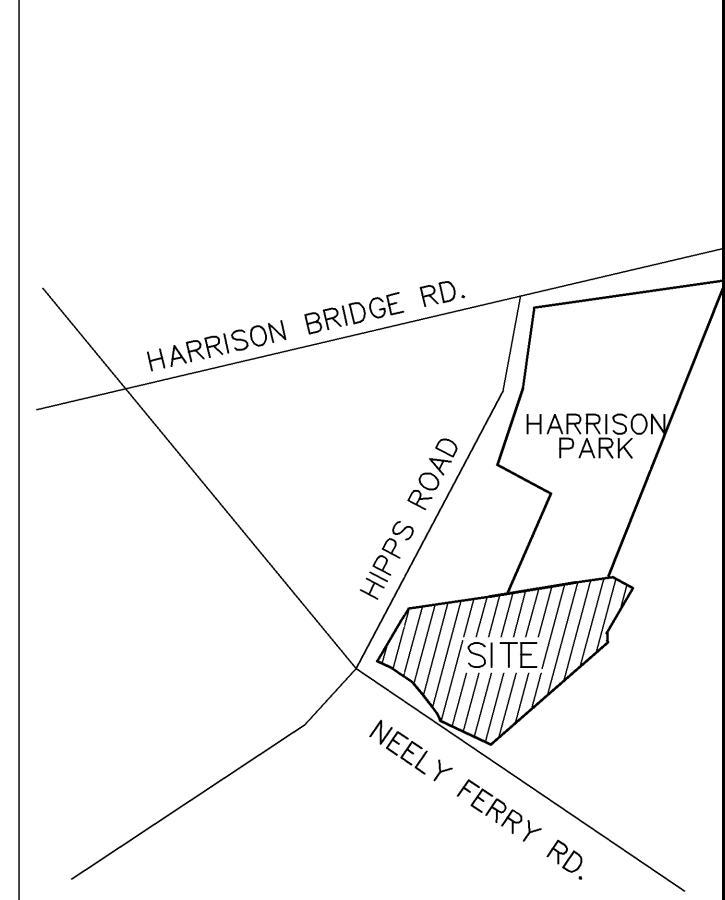



LOCATION MAP (N.T.S.)

NO.	DATE	BY	REVISION
A	11/3/08	J.S.R.	SUBMITTED FOR REZONING DUE TO INTERCONNECTIVITY

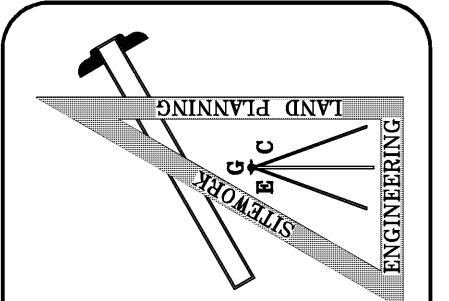

GRAY ENGINEERING CONSULTANTS, INC.
engineering · sitework · land planning

1322 PILGRIM ROAD · GREENVILLE, SC 29607
 PH: (864) 297-3027 · FAX: (864) 297-5187
 GRAY @ GRAYENGINEERING.COM

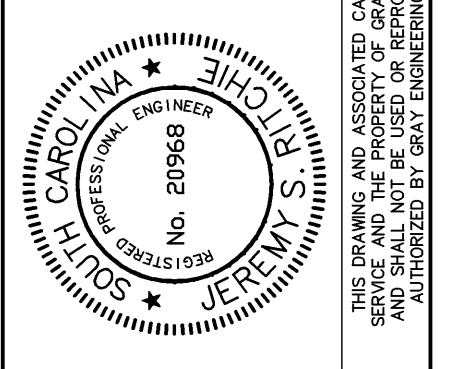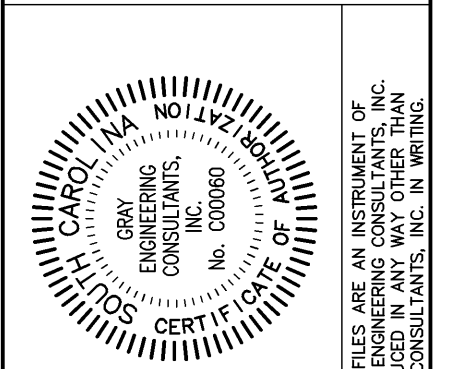

VICTORIA PARK-HARRISON PARK LAYOUT PLAN

VICTORIA PARK

NEELY FERRY ROAD
 GREENVILLE COUNTY, SC

PROJECT MANAGER: JSR
 DRAWN BY: CJR
 PROJECT DATE: 9/11/06
 SCALE: 1"=150'
 JOB No.: 280170
 PLOT DATE: 08/19/09

SHEET
VP-1