


NOW: ABINGTON

REVISION

PRELIMINARY PLAT APRIL 2007

SUBDIVISION NAME: BATESVILLE ROAD

FILE: 07-158

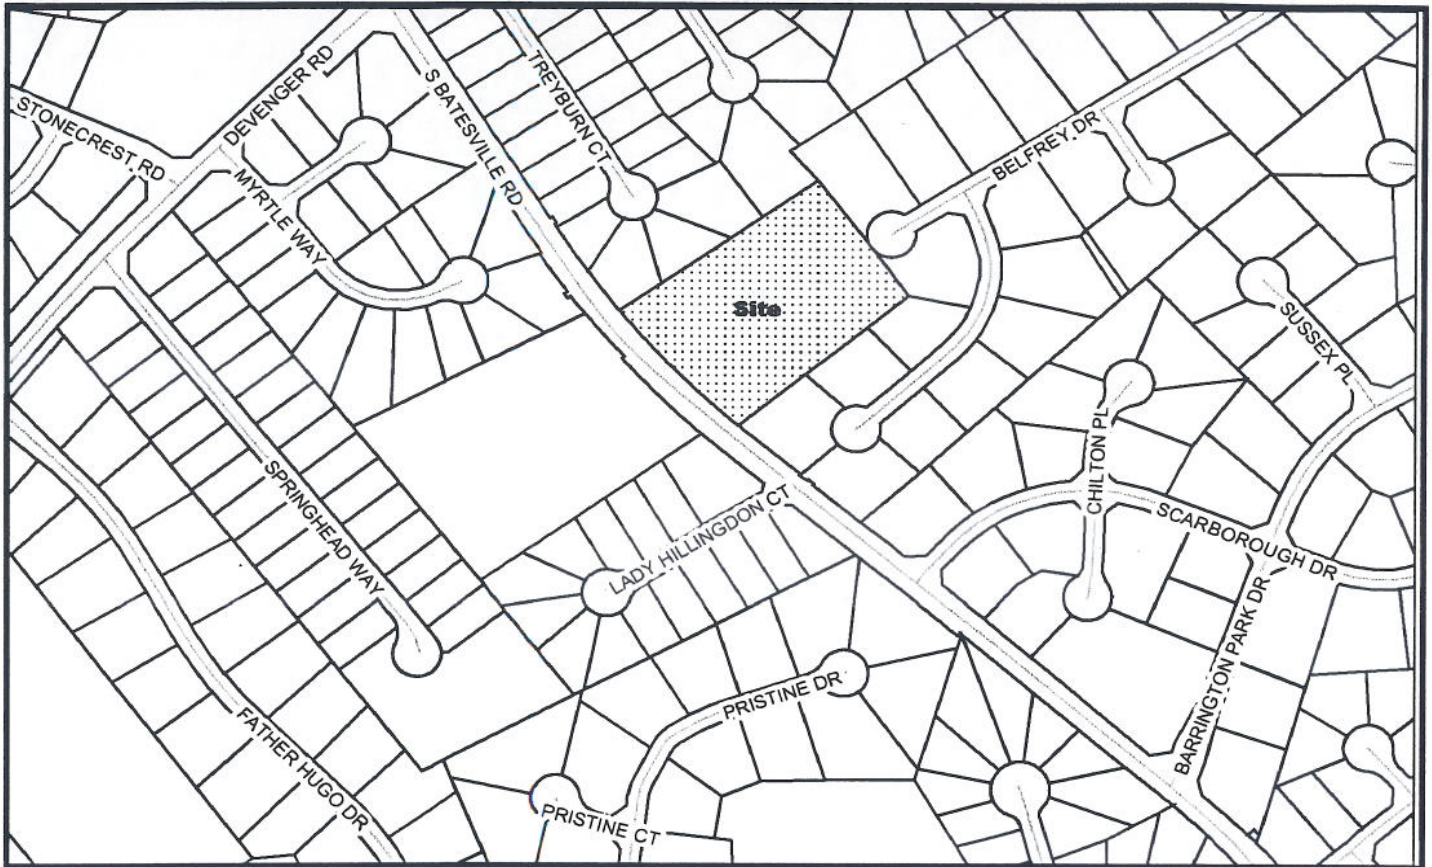

Developer: Mark Kennard

Engineer/Surveyor: Jamie McCutchen
Civil Consulting & Design

Address: 701 Lady Hillingdon Ct.
Greer, SC 29651

Address: 198 Roper Mtn. Rd. Ext.
Greenville, SC 29615

Telephone Number: 864-877-2546

Telephone Number: 864-250-9999

Block Book Number: 534.1-1-17.6

Acres: 3.70

Zoning: R-12

Lots: 10

Existing Access: S. Batesville Road

Planning Area: Eastside

Extension of An Existing Development: No

Streets: 0.06 Miles Private

Proposed Sewer: Public

Fire District: Boiling Springs

Sewer District: Metropolitan

County Council District: 21 (Burns)

Proposed Water Source: GWS

Census Tract: 26.08

TAZ: 315

Variance: No