


vol 1223 page 959

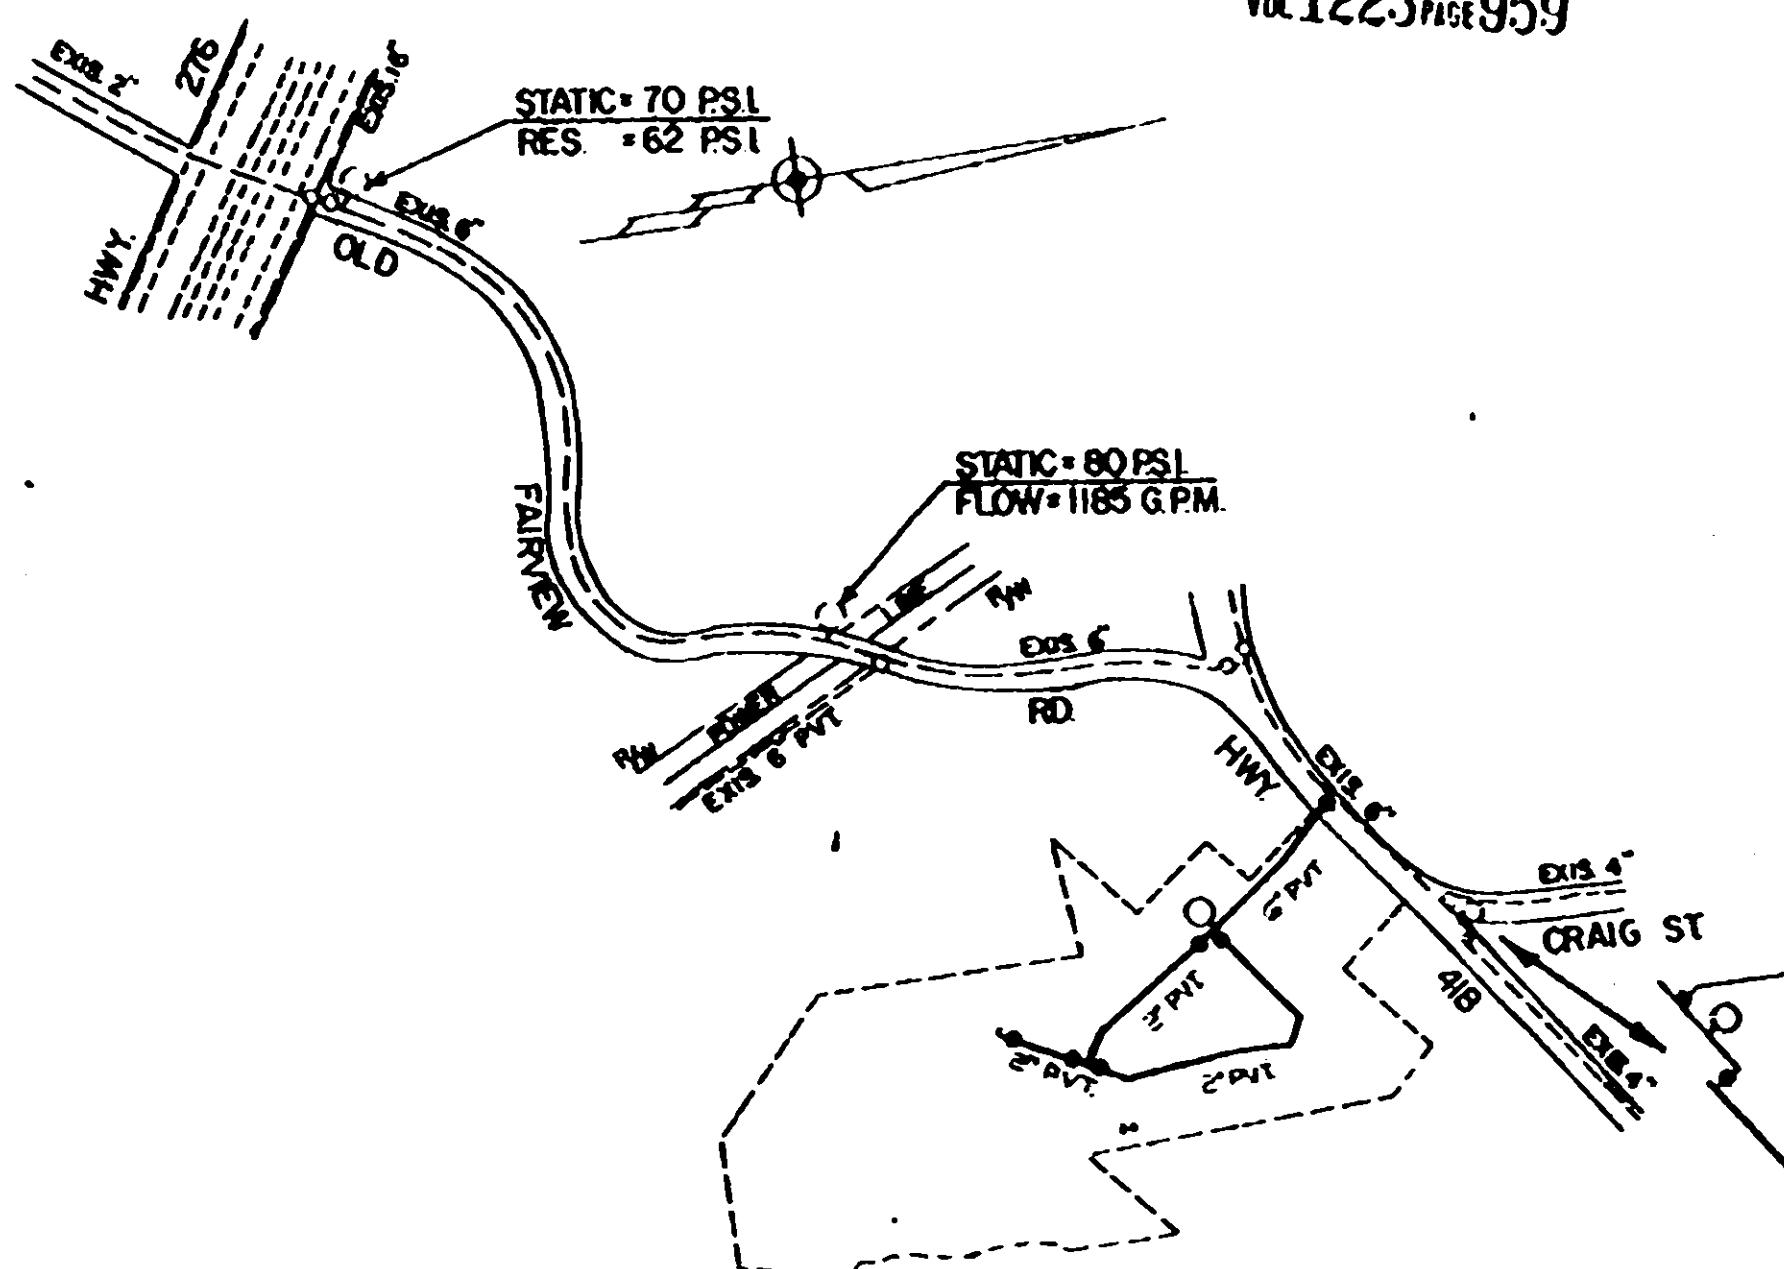

**NOTE : ALL VALVES OPEN LEFT  
FIRE HYDRANT TO BE  
3-WAY & OPEN LEFT**

✓ EASEMENT  
South Carolina Regional Housing Authority,  
to No. 1  
Commissioners of Public Works  
of the City of Greenville, S. C.  
October 3, 1984  
Pt. Block Book 343-1-1.3

BOOK 343-1-1.5  
SOUTH CAROLINA REGIONAL  
HOUSING AUTHORITY NO. I  
FEBRUARY, 1984      SCALE 1:400

RECORDED OCT 11 1984 at 3:27 P.M.

11075