


NORTH ELEVATION

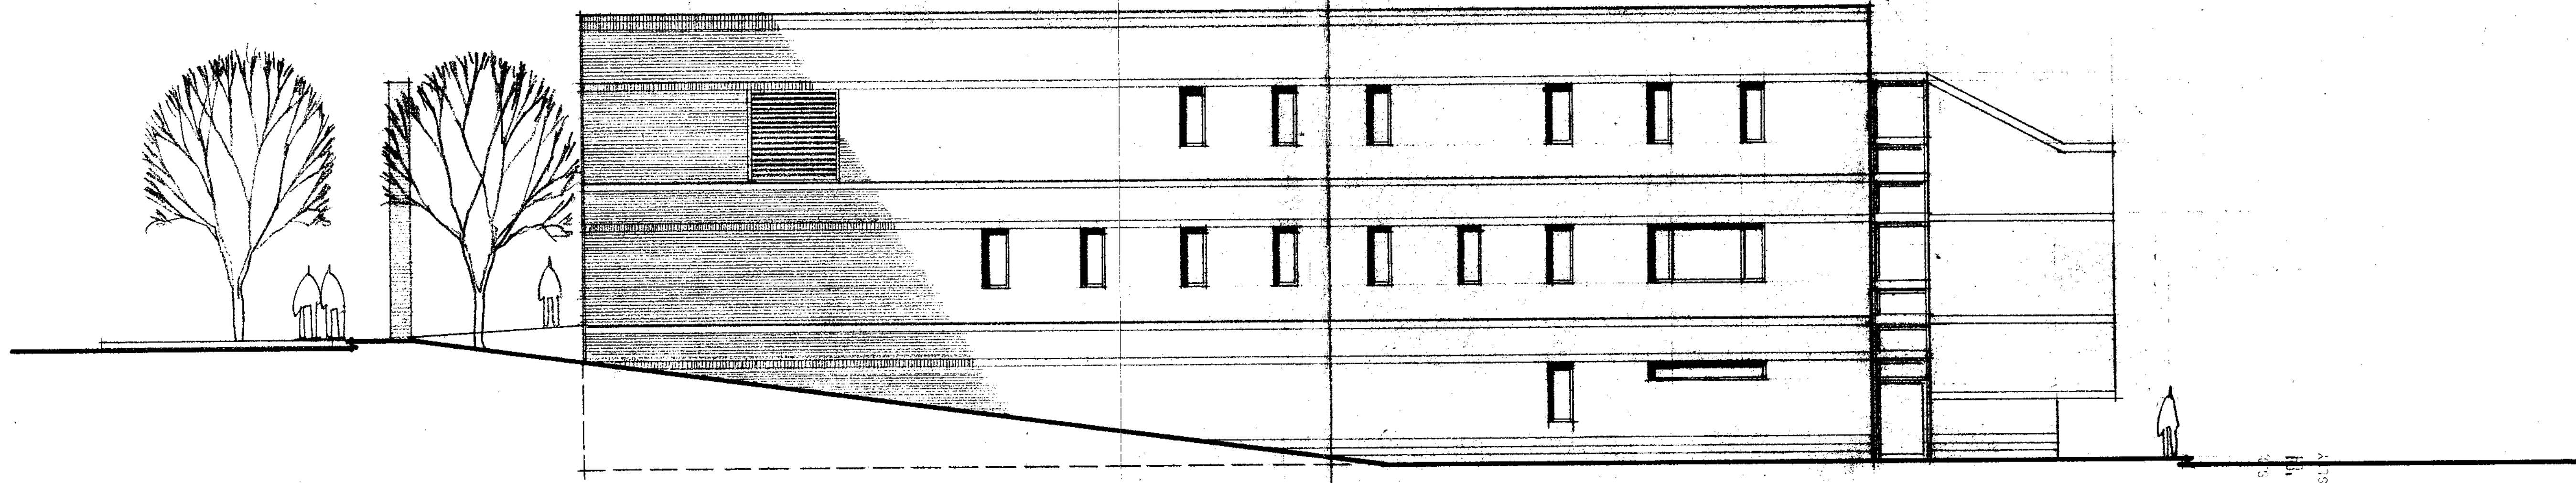

WEST ELEVATION

NORTH HILLS MEDICAL CLINIC
GREENVILLE, SOUTH CAROLINA

JAN. 31, 1984
MARCH 17, 1984

DRN BY -
DATE -
PROJ NO -
SCALE -
REV -

10-K-27

316424

FILED
GREENVILLE, S.C.
APR 10 2 10 PM '84
COUNTY CLERK'S OFFICE

10-K-28
31642

For Descriptive Statement see Deed Book 1210 page 223.
CERTIFICATE OF APPROVAL FOR RECORDING

I hereby certify that this Final Development Plan and/or Statement of Intent has been approved by the Greenville County Planning Commission for recording in the office of the County Register of Mesne Conveyance.

4-10-84
Date

F. J. Stokes
Executive Director
Greenville County Planning Commission

BENTLEY
CONSTRUCTION DEVELOPMENT & ENGINEERING, INC.
813 - 586 - 3562

1503 WEST BAY DRIVE — LARGO, FLORIDA — 33540 — CG C018500