


MAR
ELIZAB

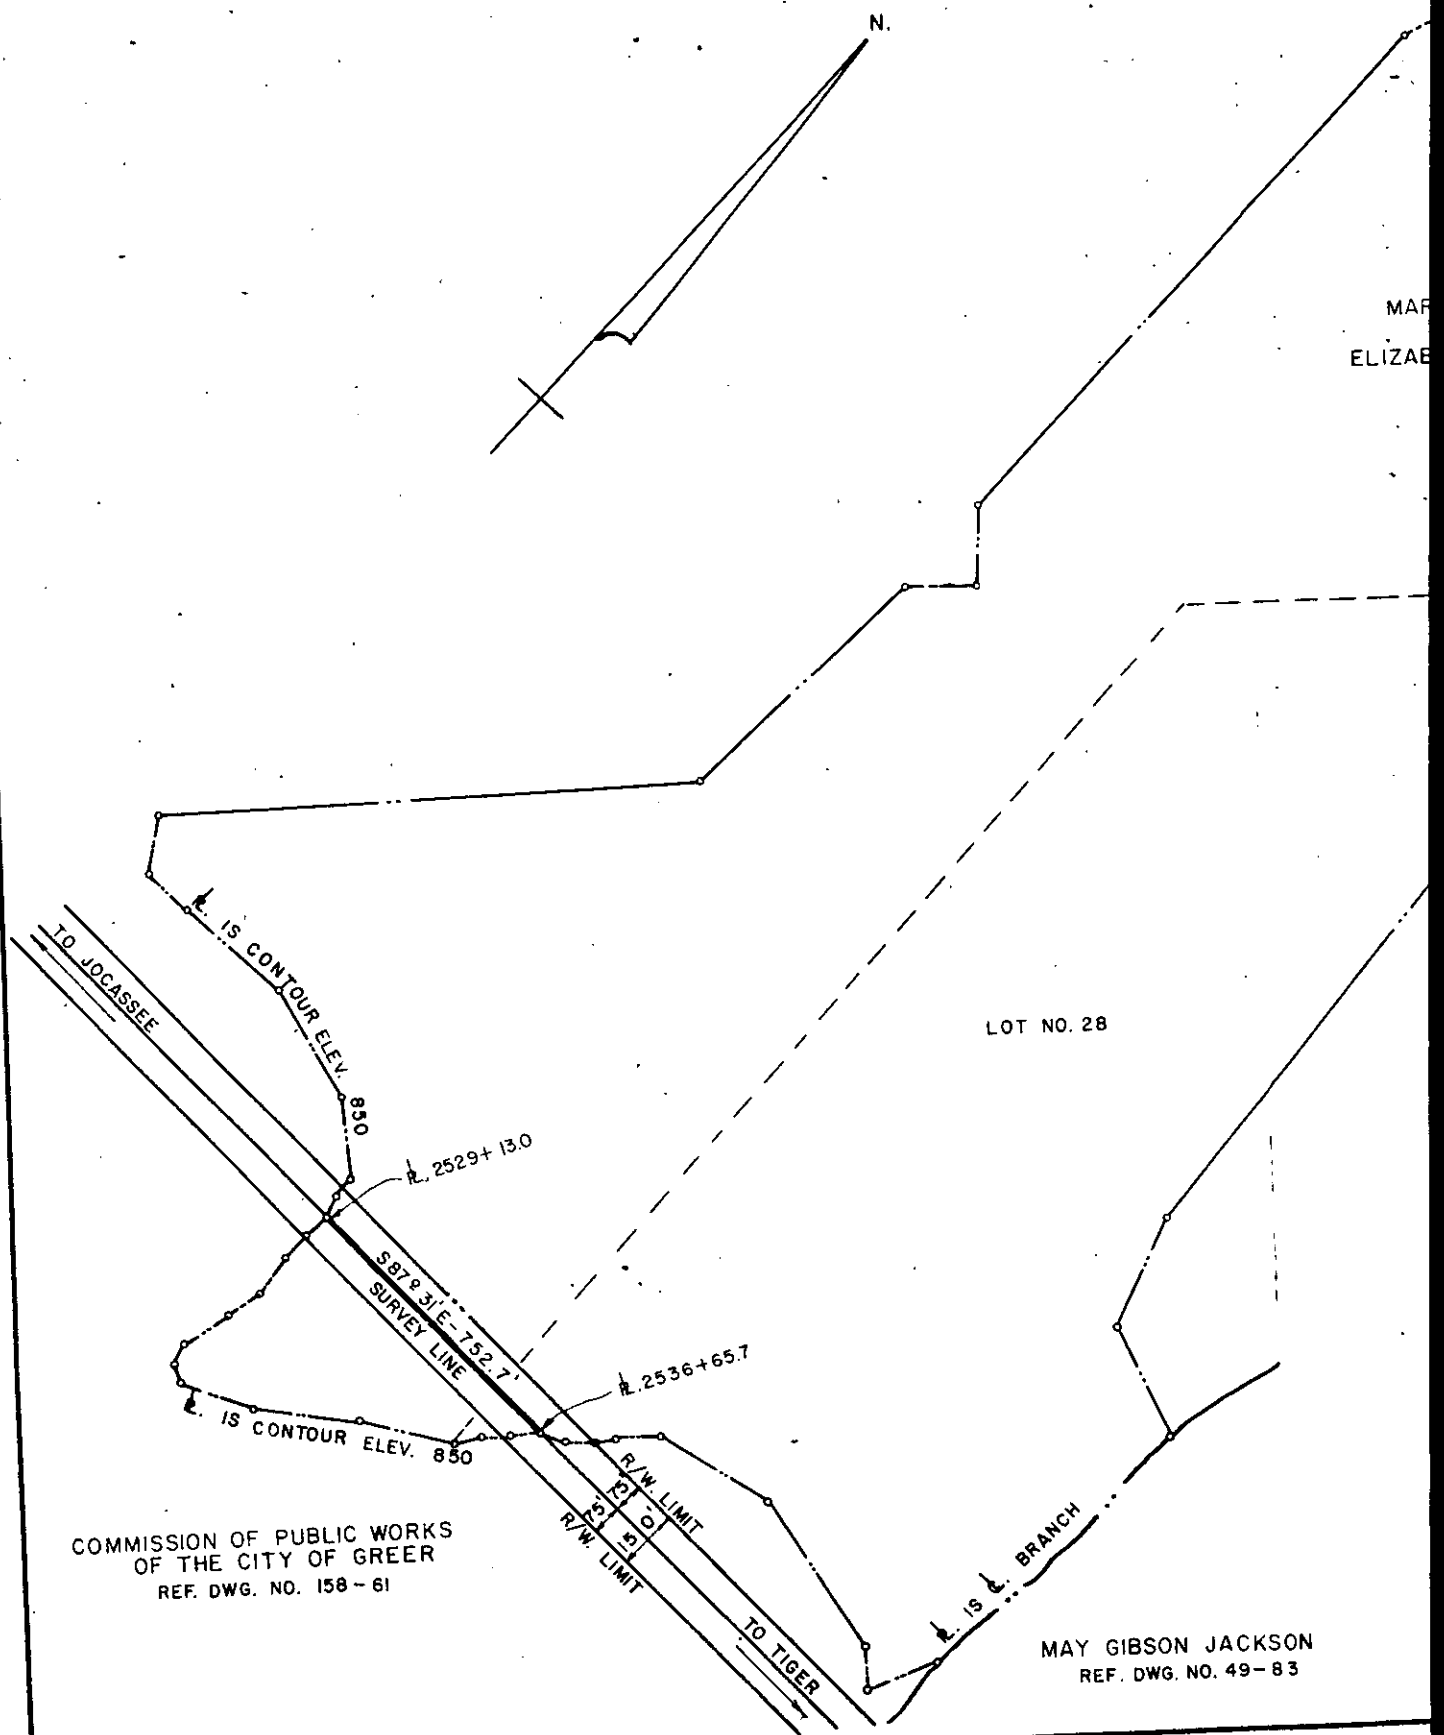

COMMISSION OF PUBLIC WORKS
OF THE CITY OF GREER
REF. DWG. NO. 158-61

MAY GIBSON JACKSON
REF. DWG. NO. 49-83