



FILED
GREENVILLE CO. S. C.

VOL 962 PAGE 329

300' 4" W
ELIZABETH ADOLE
R.F.D.

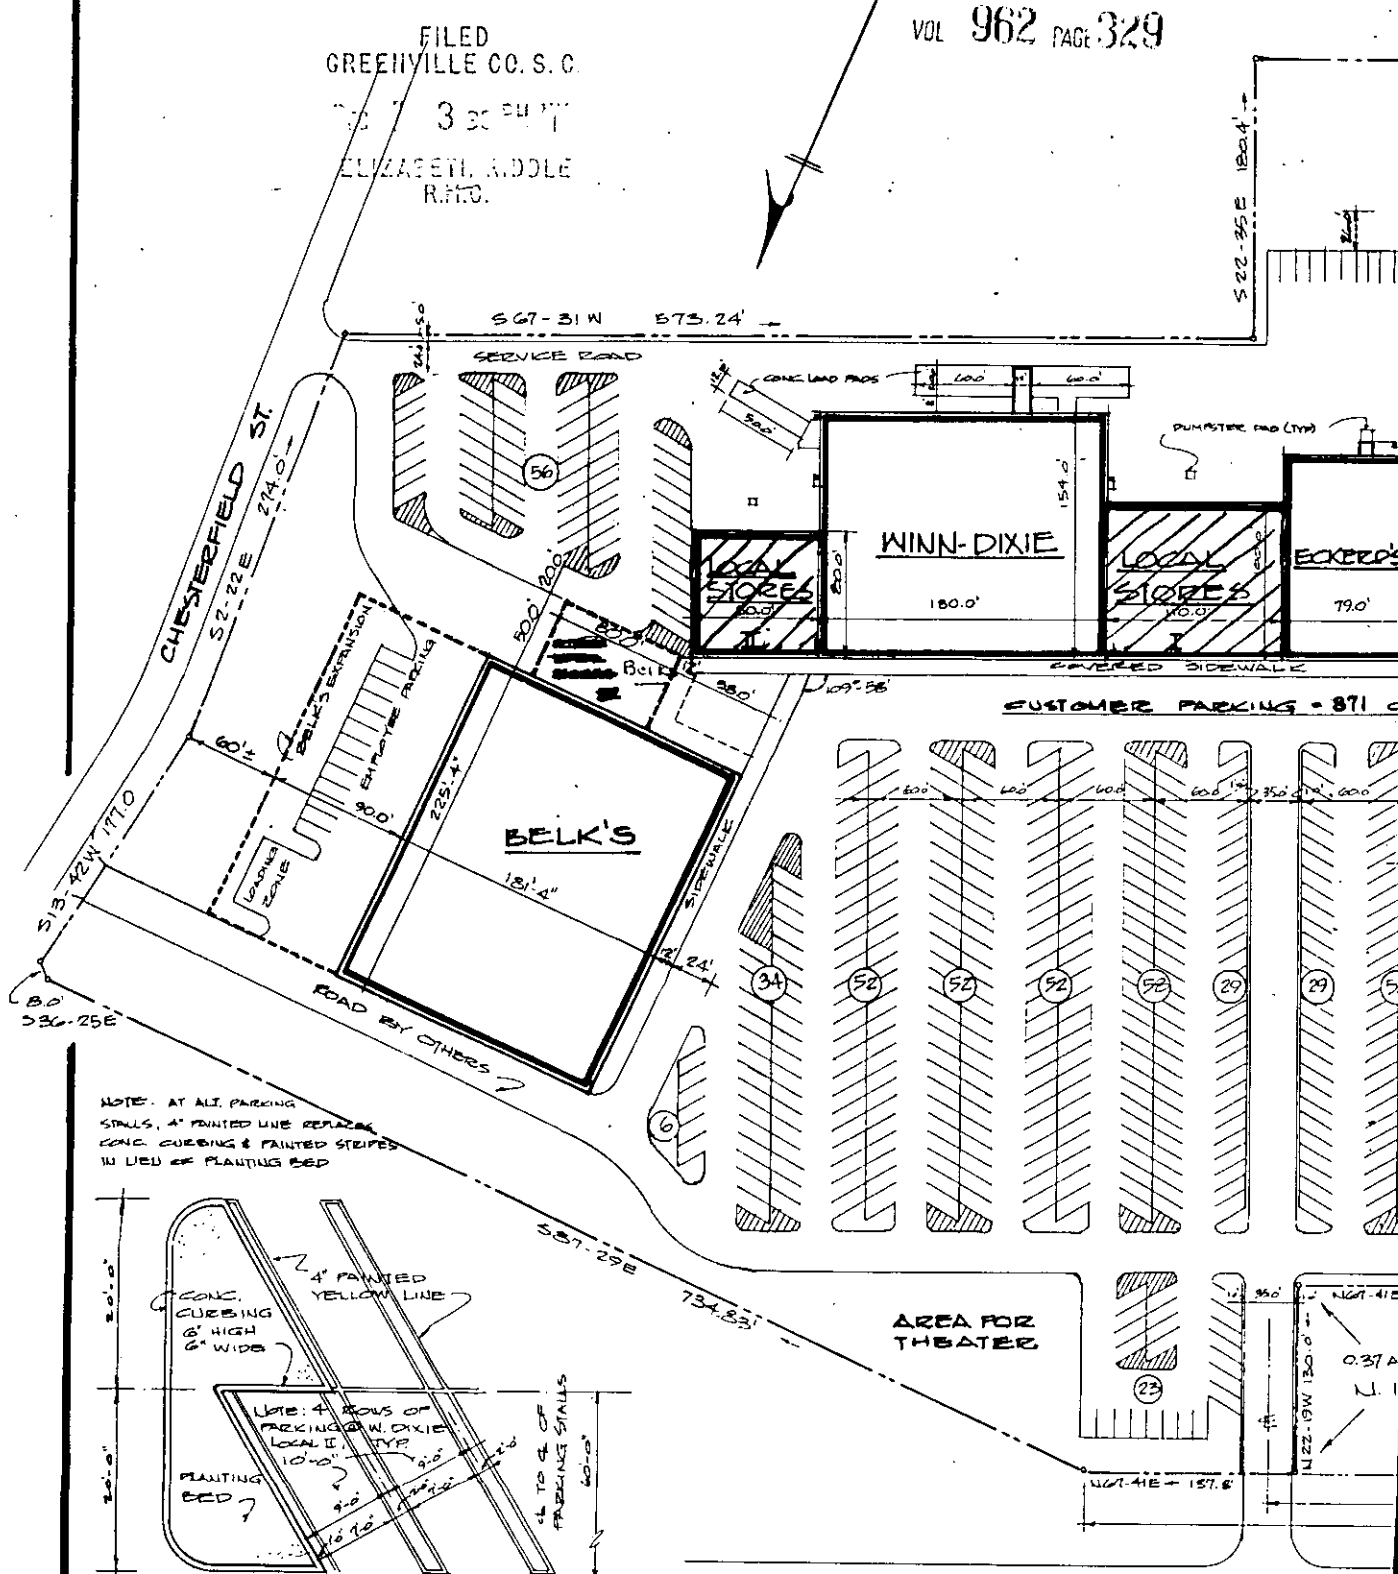

NOTE: AT ALL PARKING STALLS, A PAINTED LINE REPLACES CONC. CURBING & PAINTED STRIPES IN LIEU OF PLANTING BED

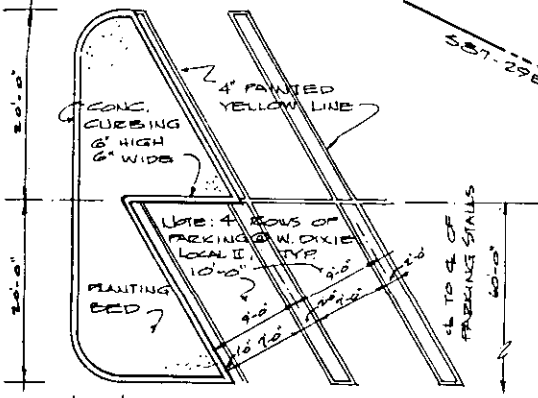

TYPICAL PARKING BAY

(Continued on next page)

VOL 962 PAGE 331