



ENVILLE COUNTY S.C.

PROPOSED SALE OF PROPERTY TO G.I.R. CO  
FROM MARVIN A & EARL B MILLS  
10' WIDE

MARVIN A & EARL B MILLS

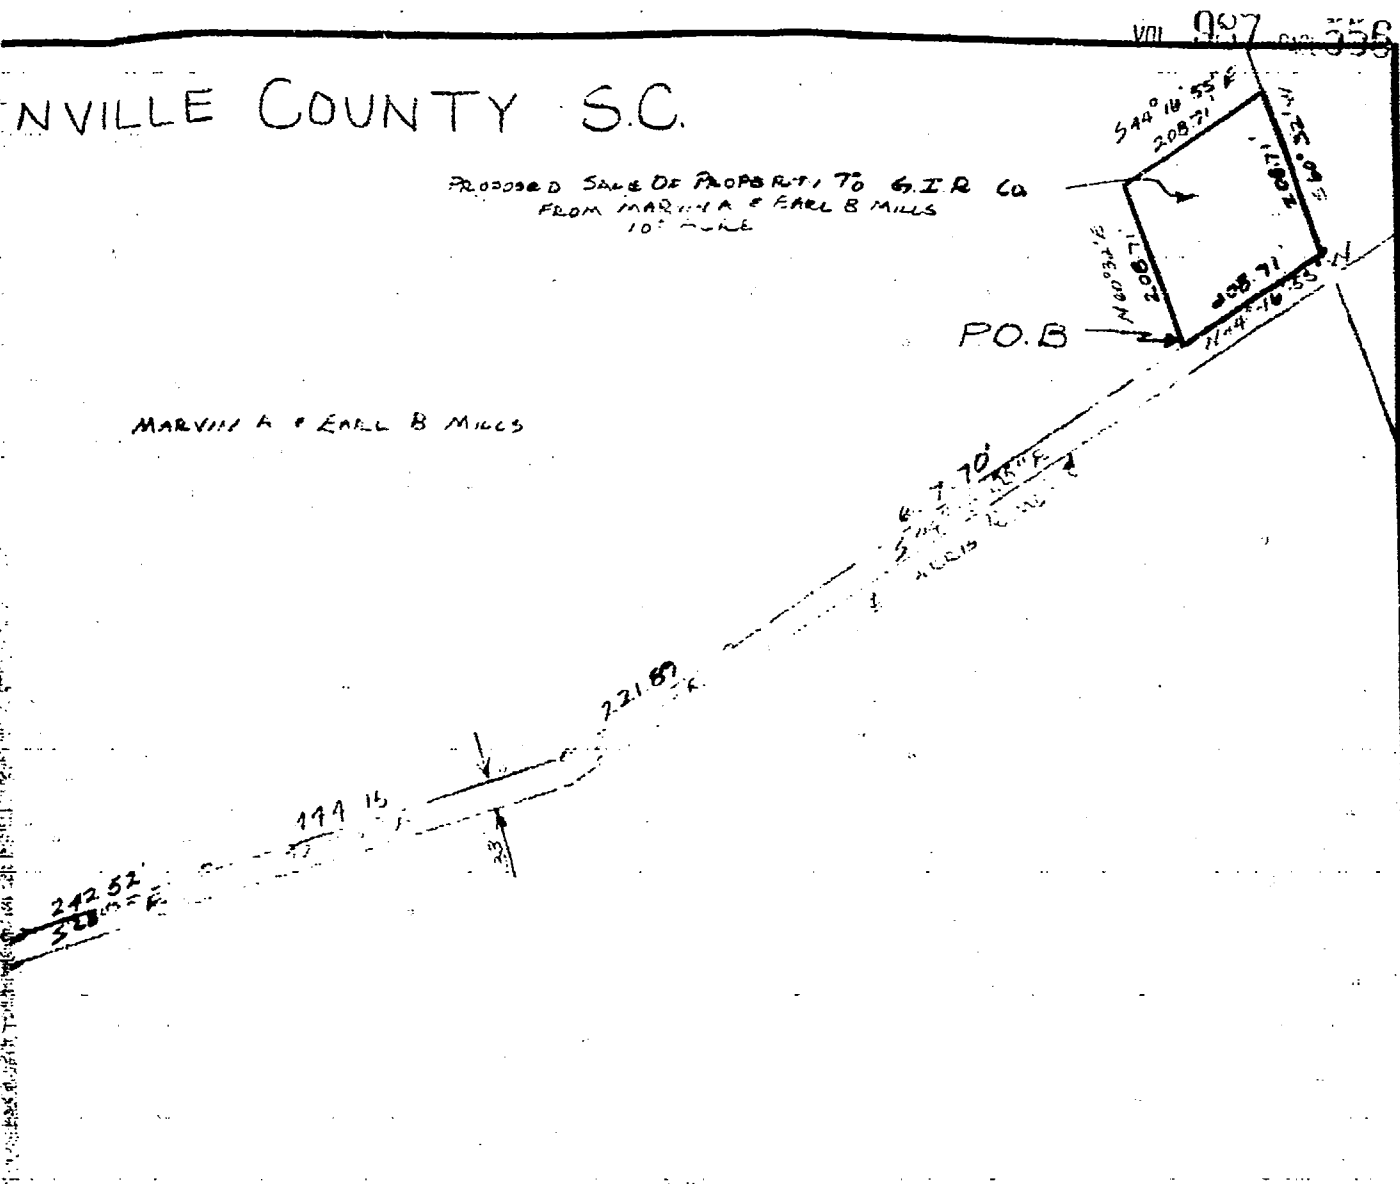

INDUSTRIAL REALTY

NOV 2 1973	12238
NOV 2 1973	12238
REVISIONS	
<b>SOUTHERN RAILWAY SYSTEM</b> 	
OFFICE OF CHIEF ENGINEER	ATLANTA, GA.
<b>GANTT, S.C.</b> PROPOSED SALE OF PROPERTY TO G.I.R. BY MARVIN A & EARL B MILLS.	
SCALE 1"=200'	FILE NO. 239-30
DATE 9-12-73	REV. NO. 11-2-73
DO NOT SCALE THIS DRAWING FOR DIMENSIONS NOT GIVEN	

0 9 5 9

4328