


18 2 5 0

4328 RV-2

NOTE
ALL VALS. & FIRE HYDS. OPEN RIGHT
ALL FIRE HYDS. ARE TO BE 3-WAY

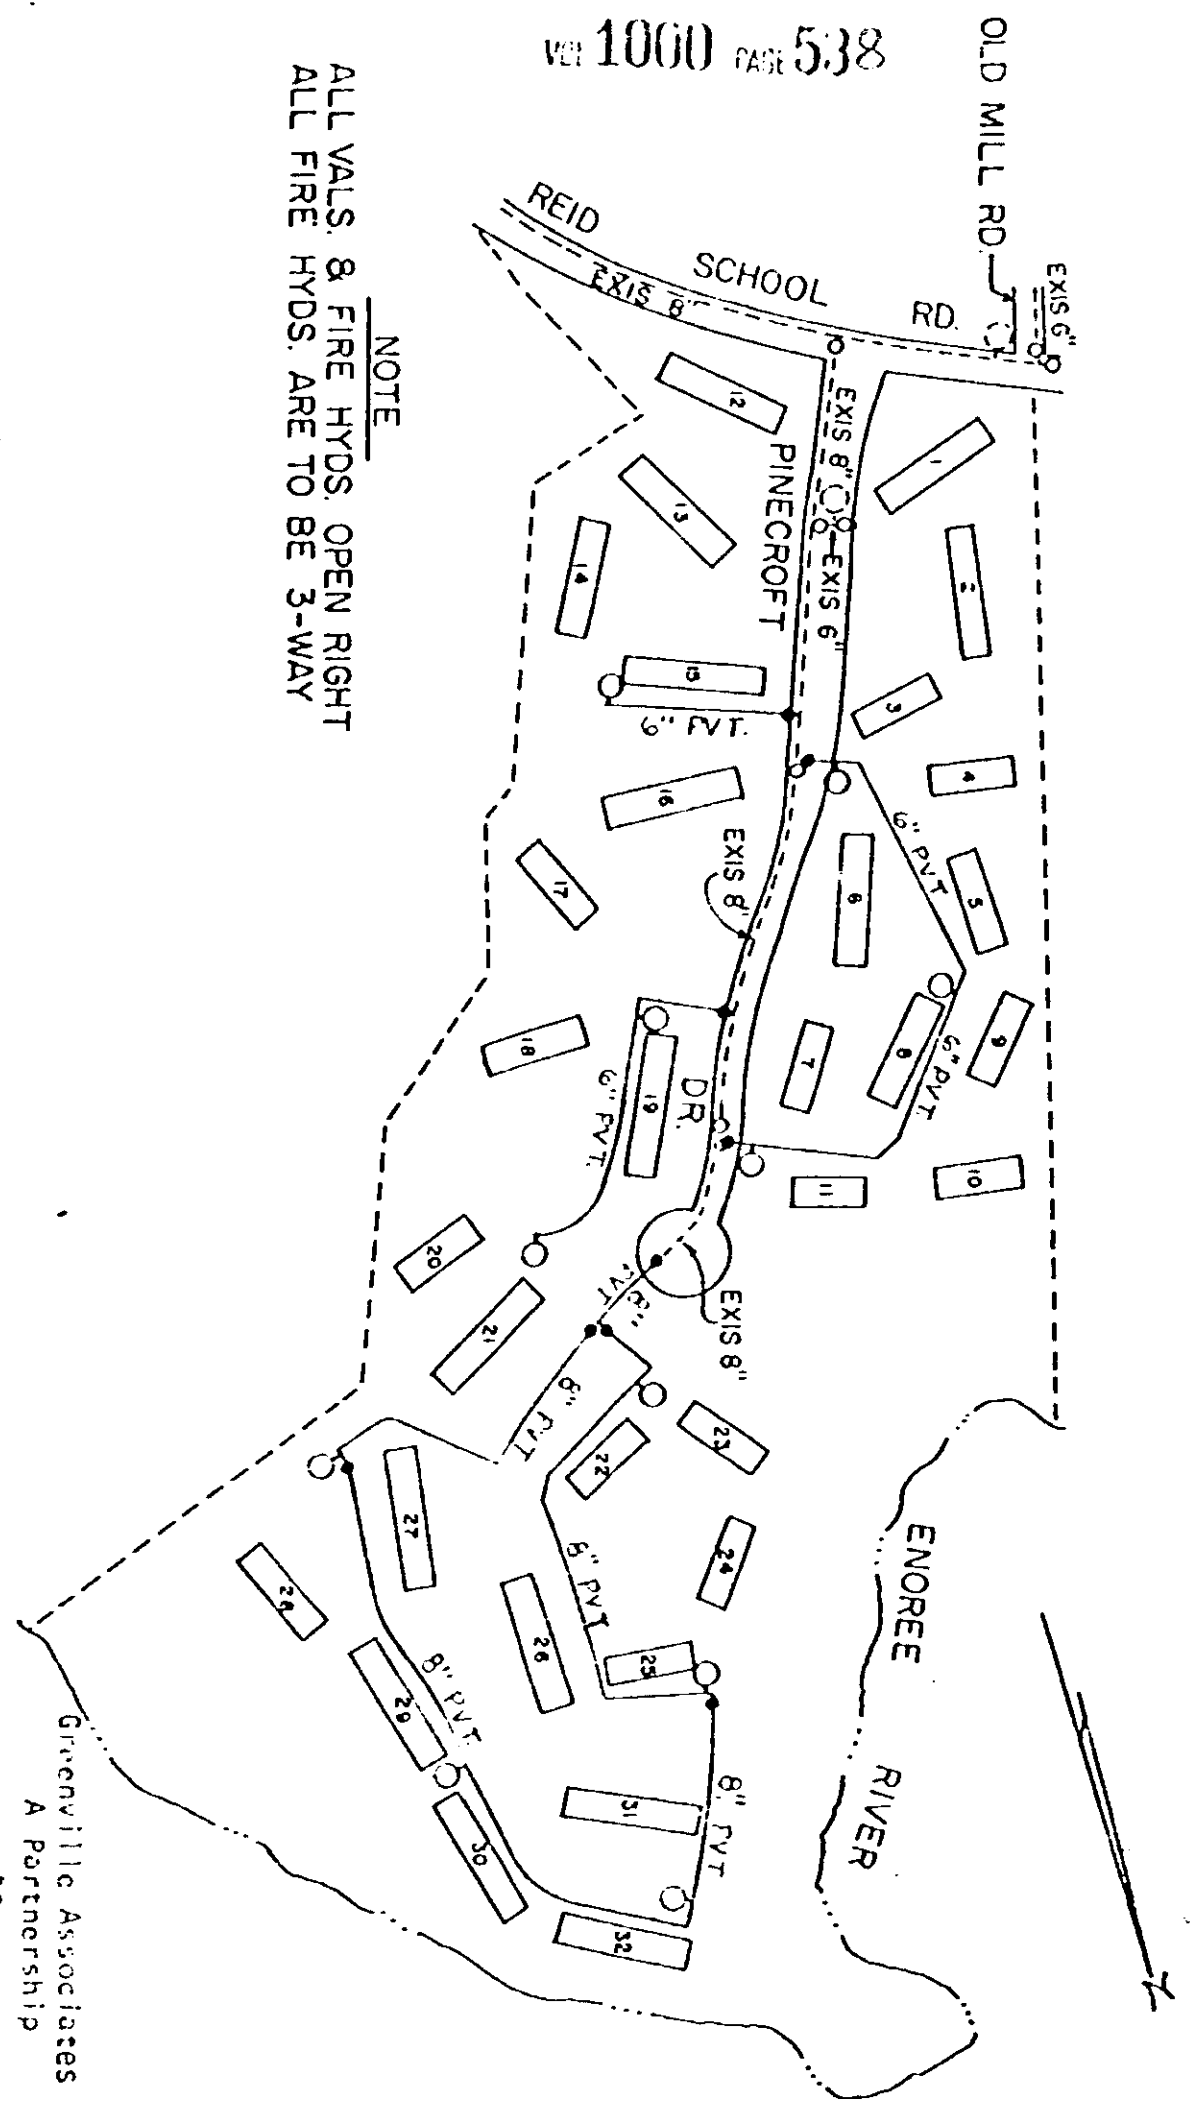

Greenville Associates Ltd.,
A Partnership
to
Commissioners of Public Works
of the City of Greenville, S. C.
May 3, 1974
Edwment

GREENTREE ACRES APTS.
MAY, 1974 SCALE 1"=400'
BLK. BK. T26-1-21A, 27 & 27.1

RECORDED JUN 5 '74

31157