


VEL 1047 PAGE 567

B3.1-1-63

B3.1-1-64

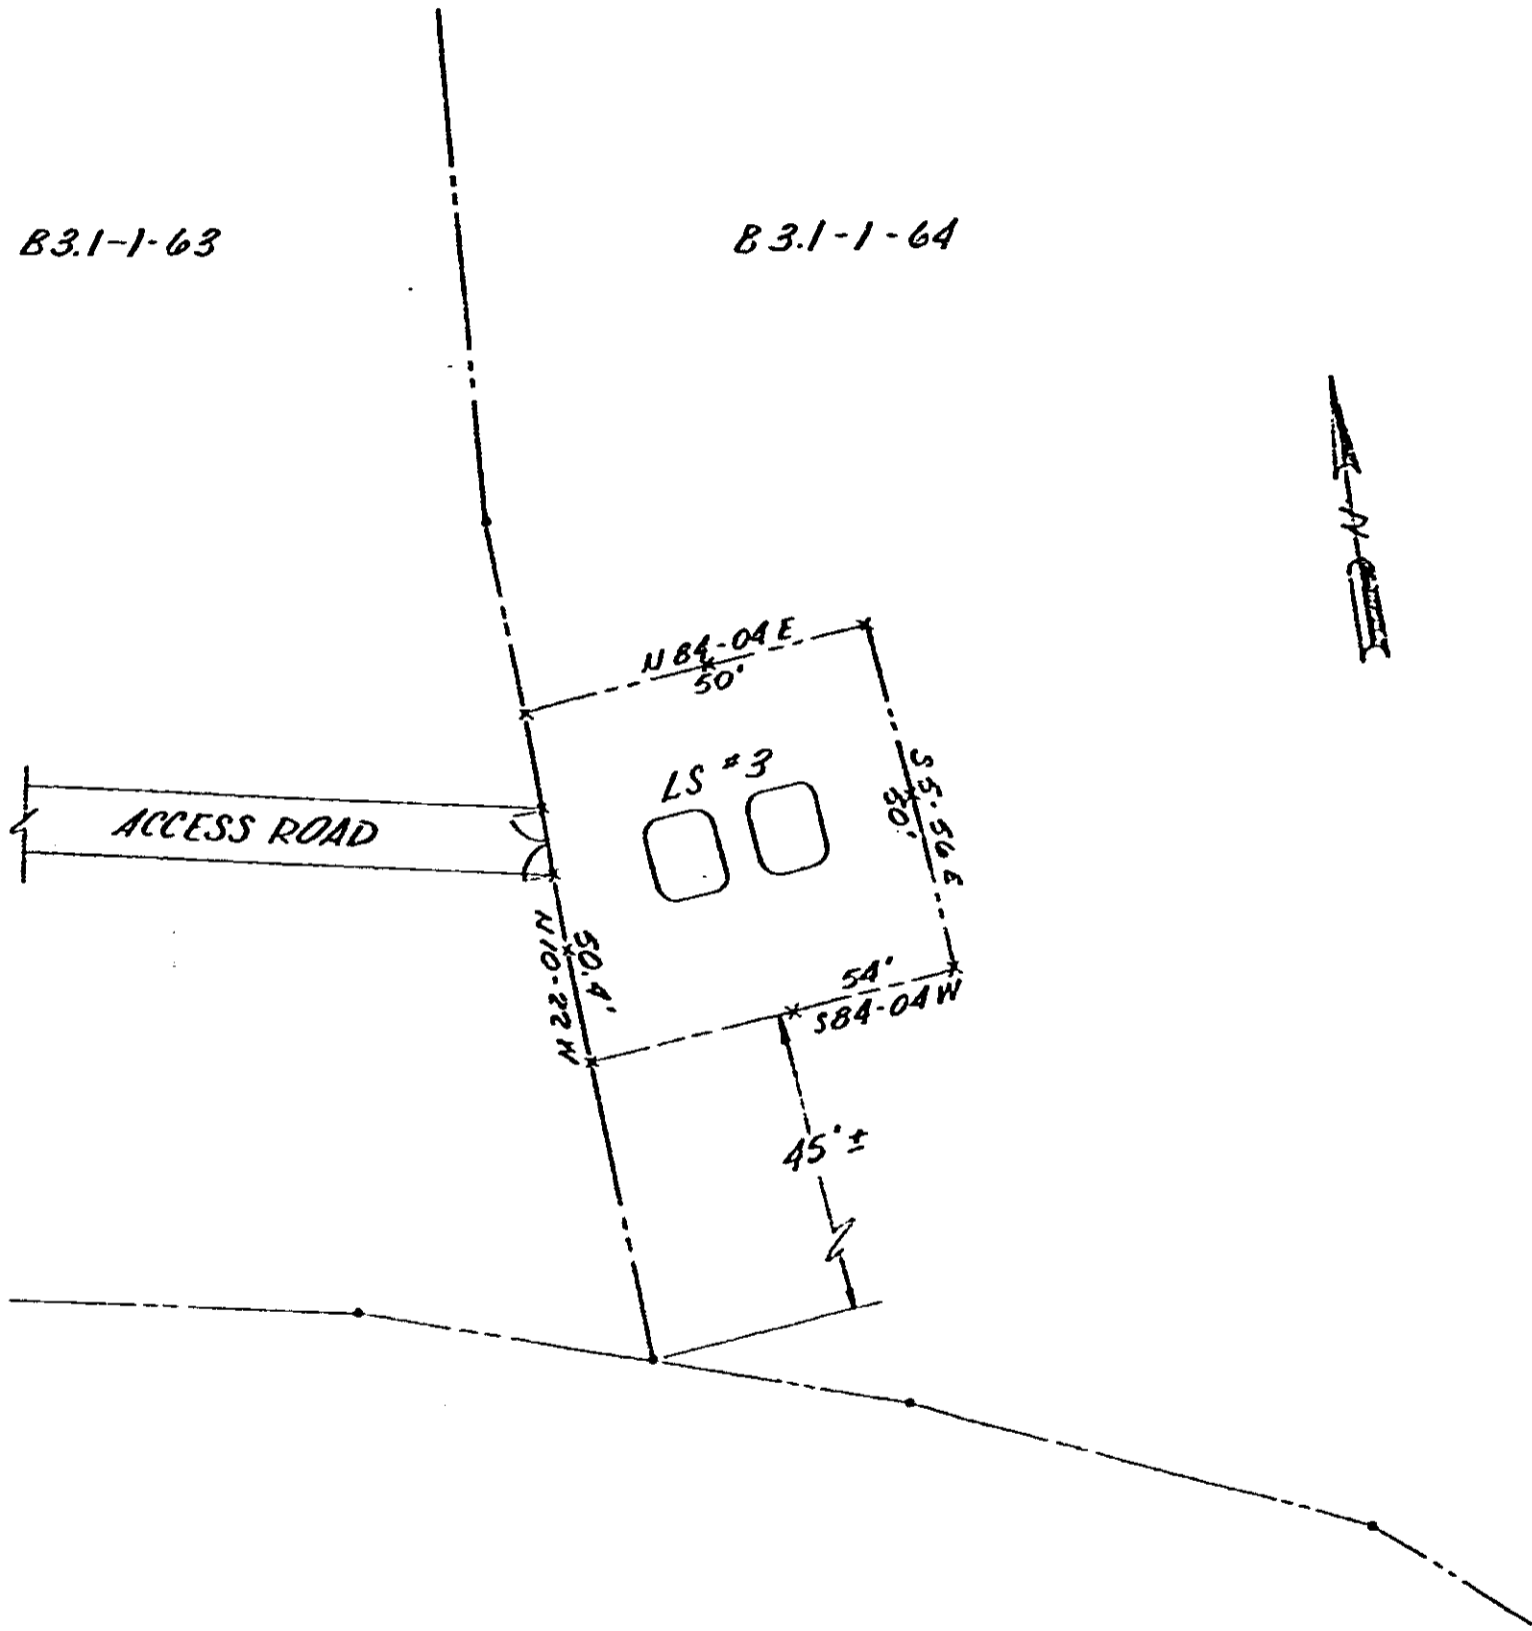

SALUDA RIVER PUMP STATION #3
PIEDMONT ENGINEERS - ARCHITECTS - PLANNERS
GREENVILLE, S. C.
SCALE: 1" = 30'

15538

RECORDED DEC 8 '76 at 4:26 PM

0567

4328 RV-21