

IN EXISTING CONDITIONS

IMPROVEMENTS)


5 LANES EXISTING - 6TH LANE TO BE ADDED BY THE DEVELOPER

1107 209

DEVELOPER PYLON ON LOCATION

ADDITIONAL ENTRANCE LANE AND OPTIONAL DUAL LEFT TURN CONTINGENT ON SIGNALIZATION APPROVAL (OFFSITE IMPROVEMENTS)

ADJACENT TO

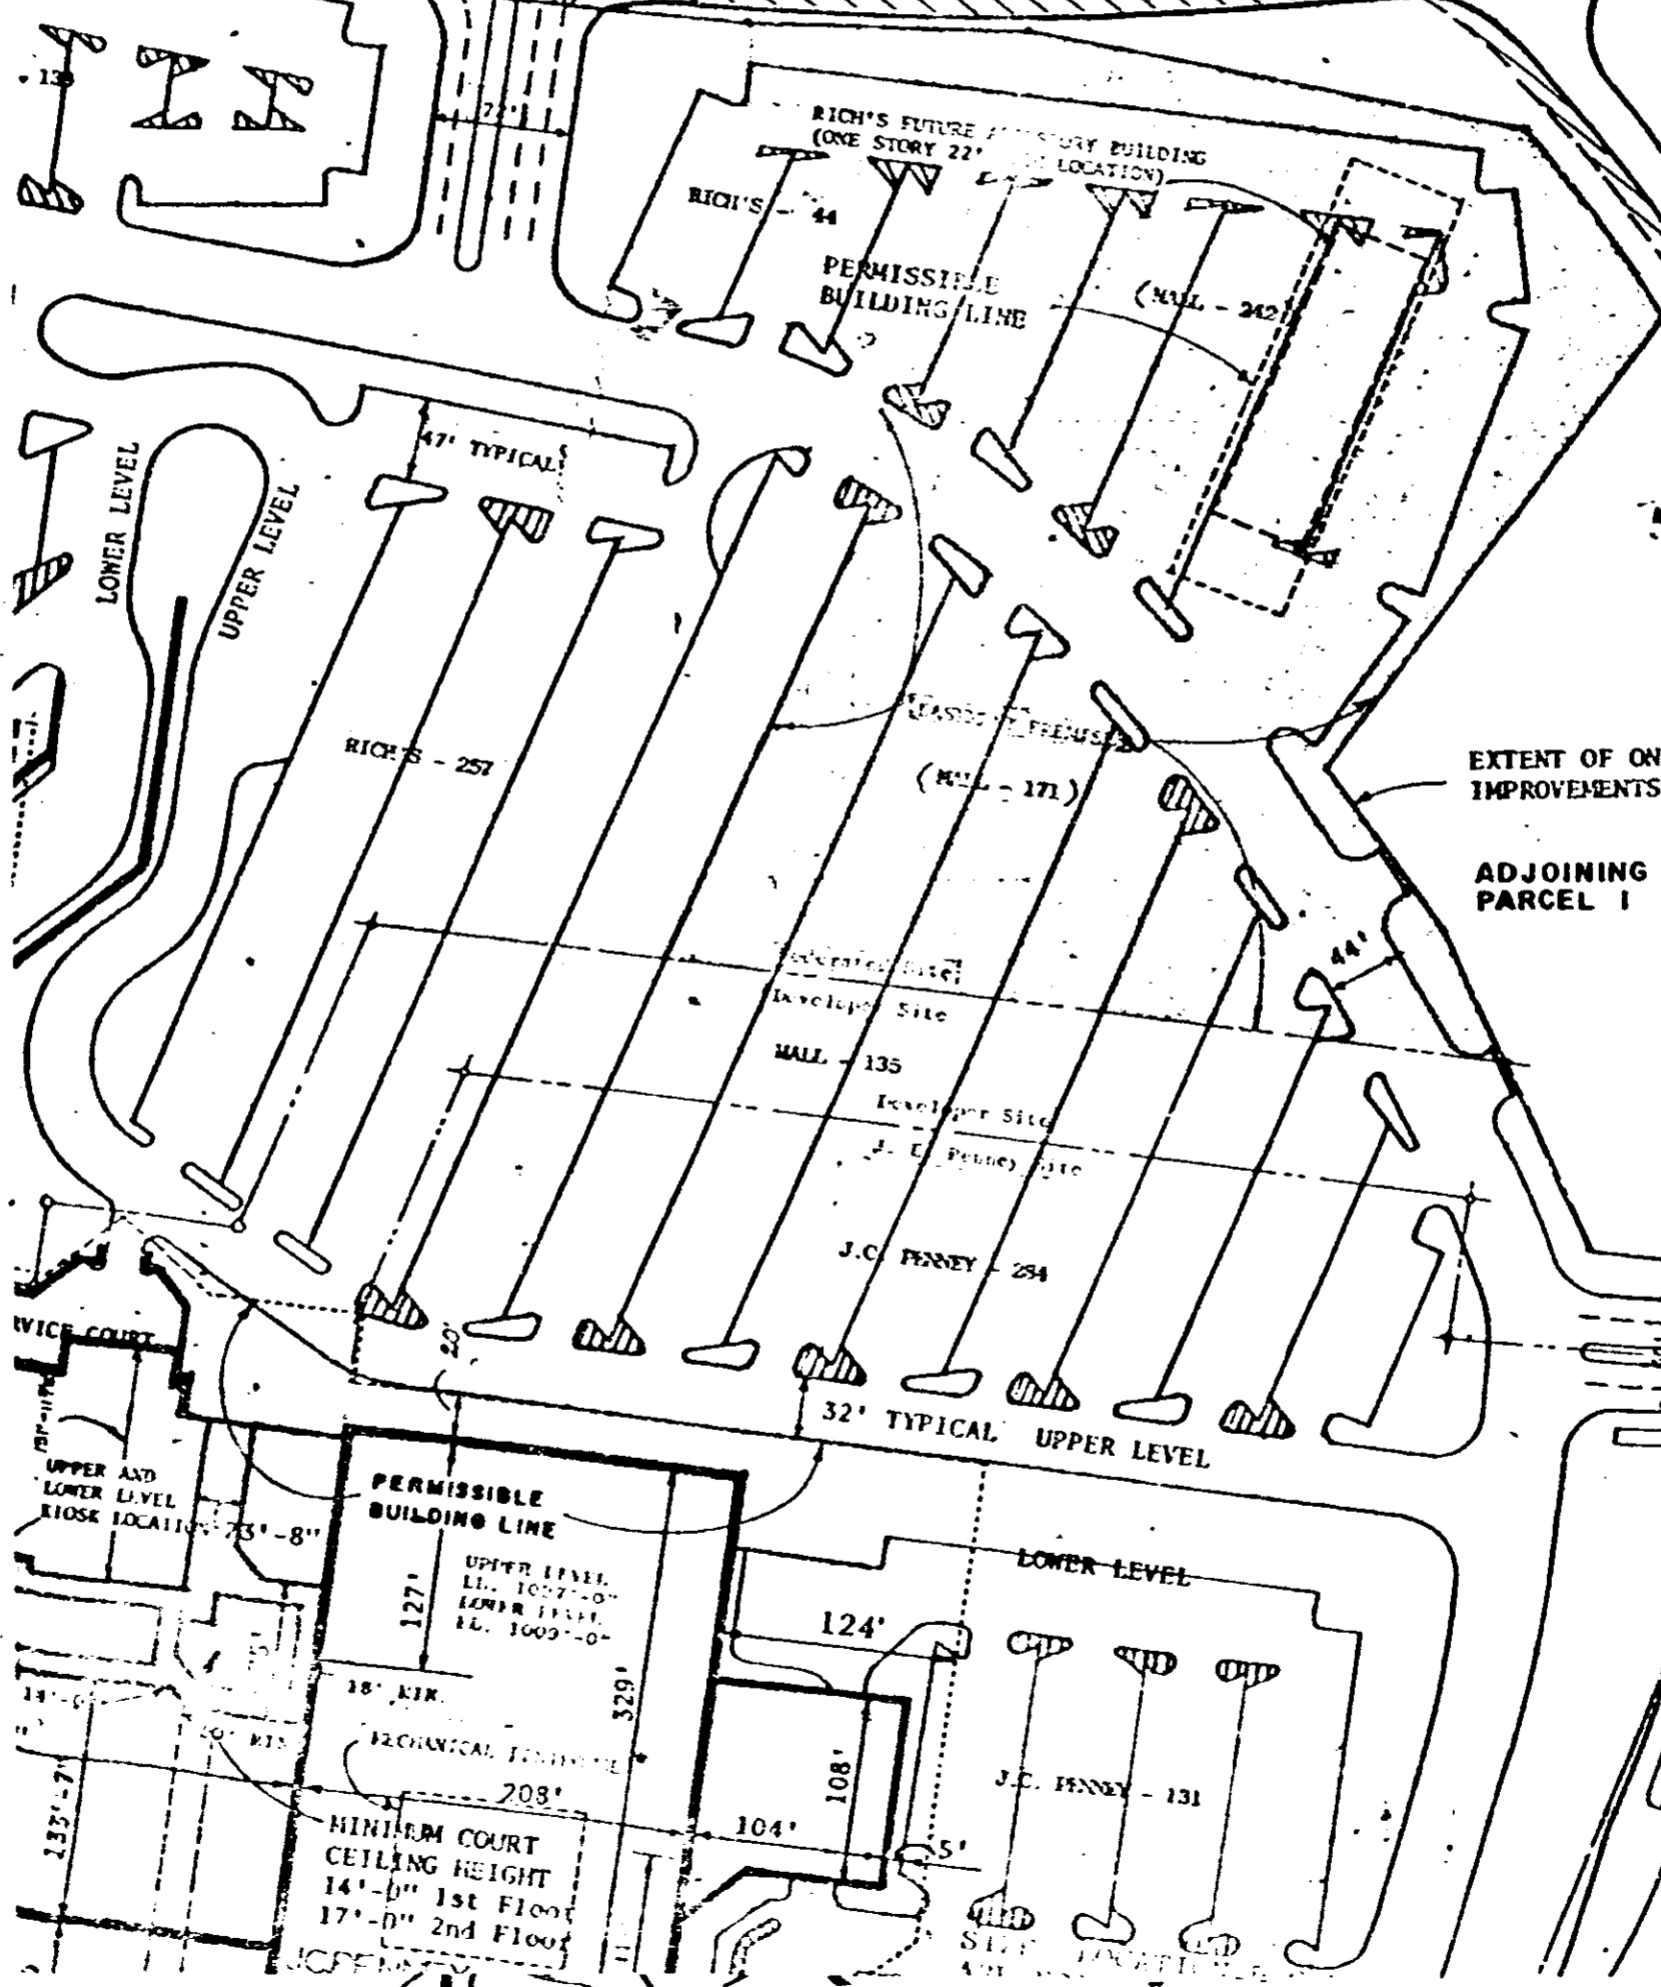

EXTENT OF ON IMPROVEMENTS

ADJACENT PARCEL 1

0209

4328 RV-2