


Exhibit B Page 3

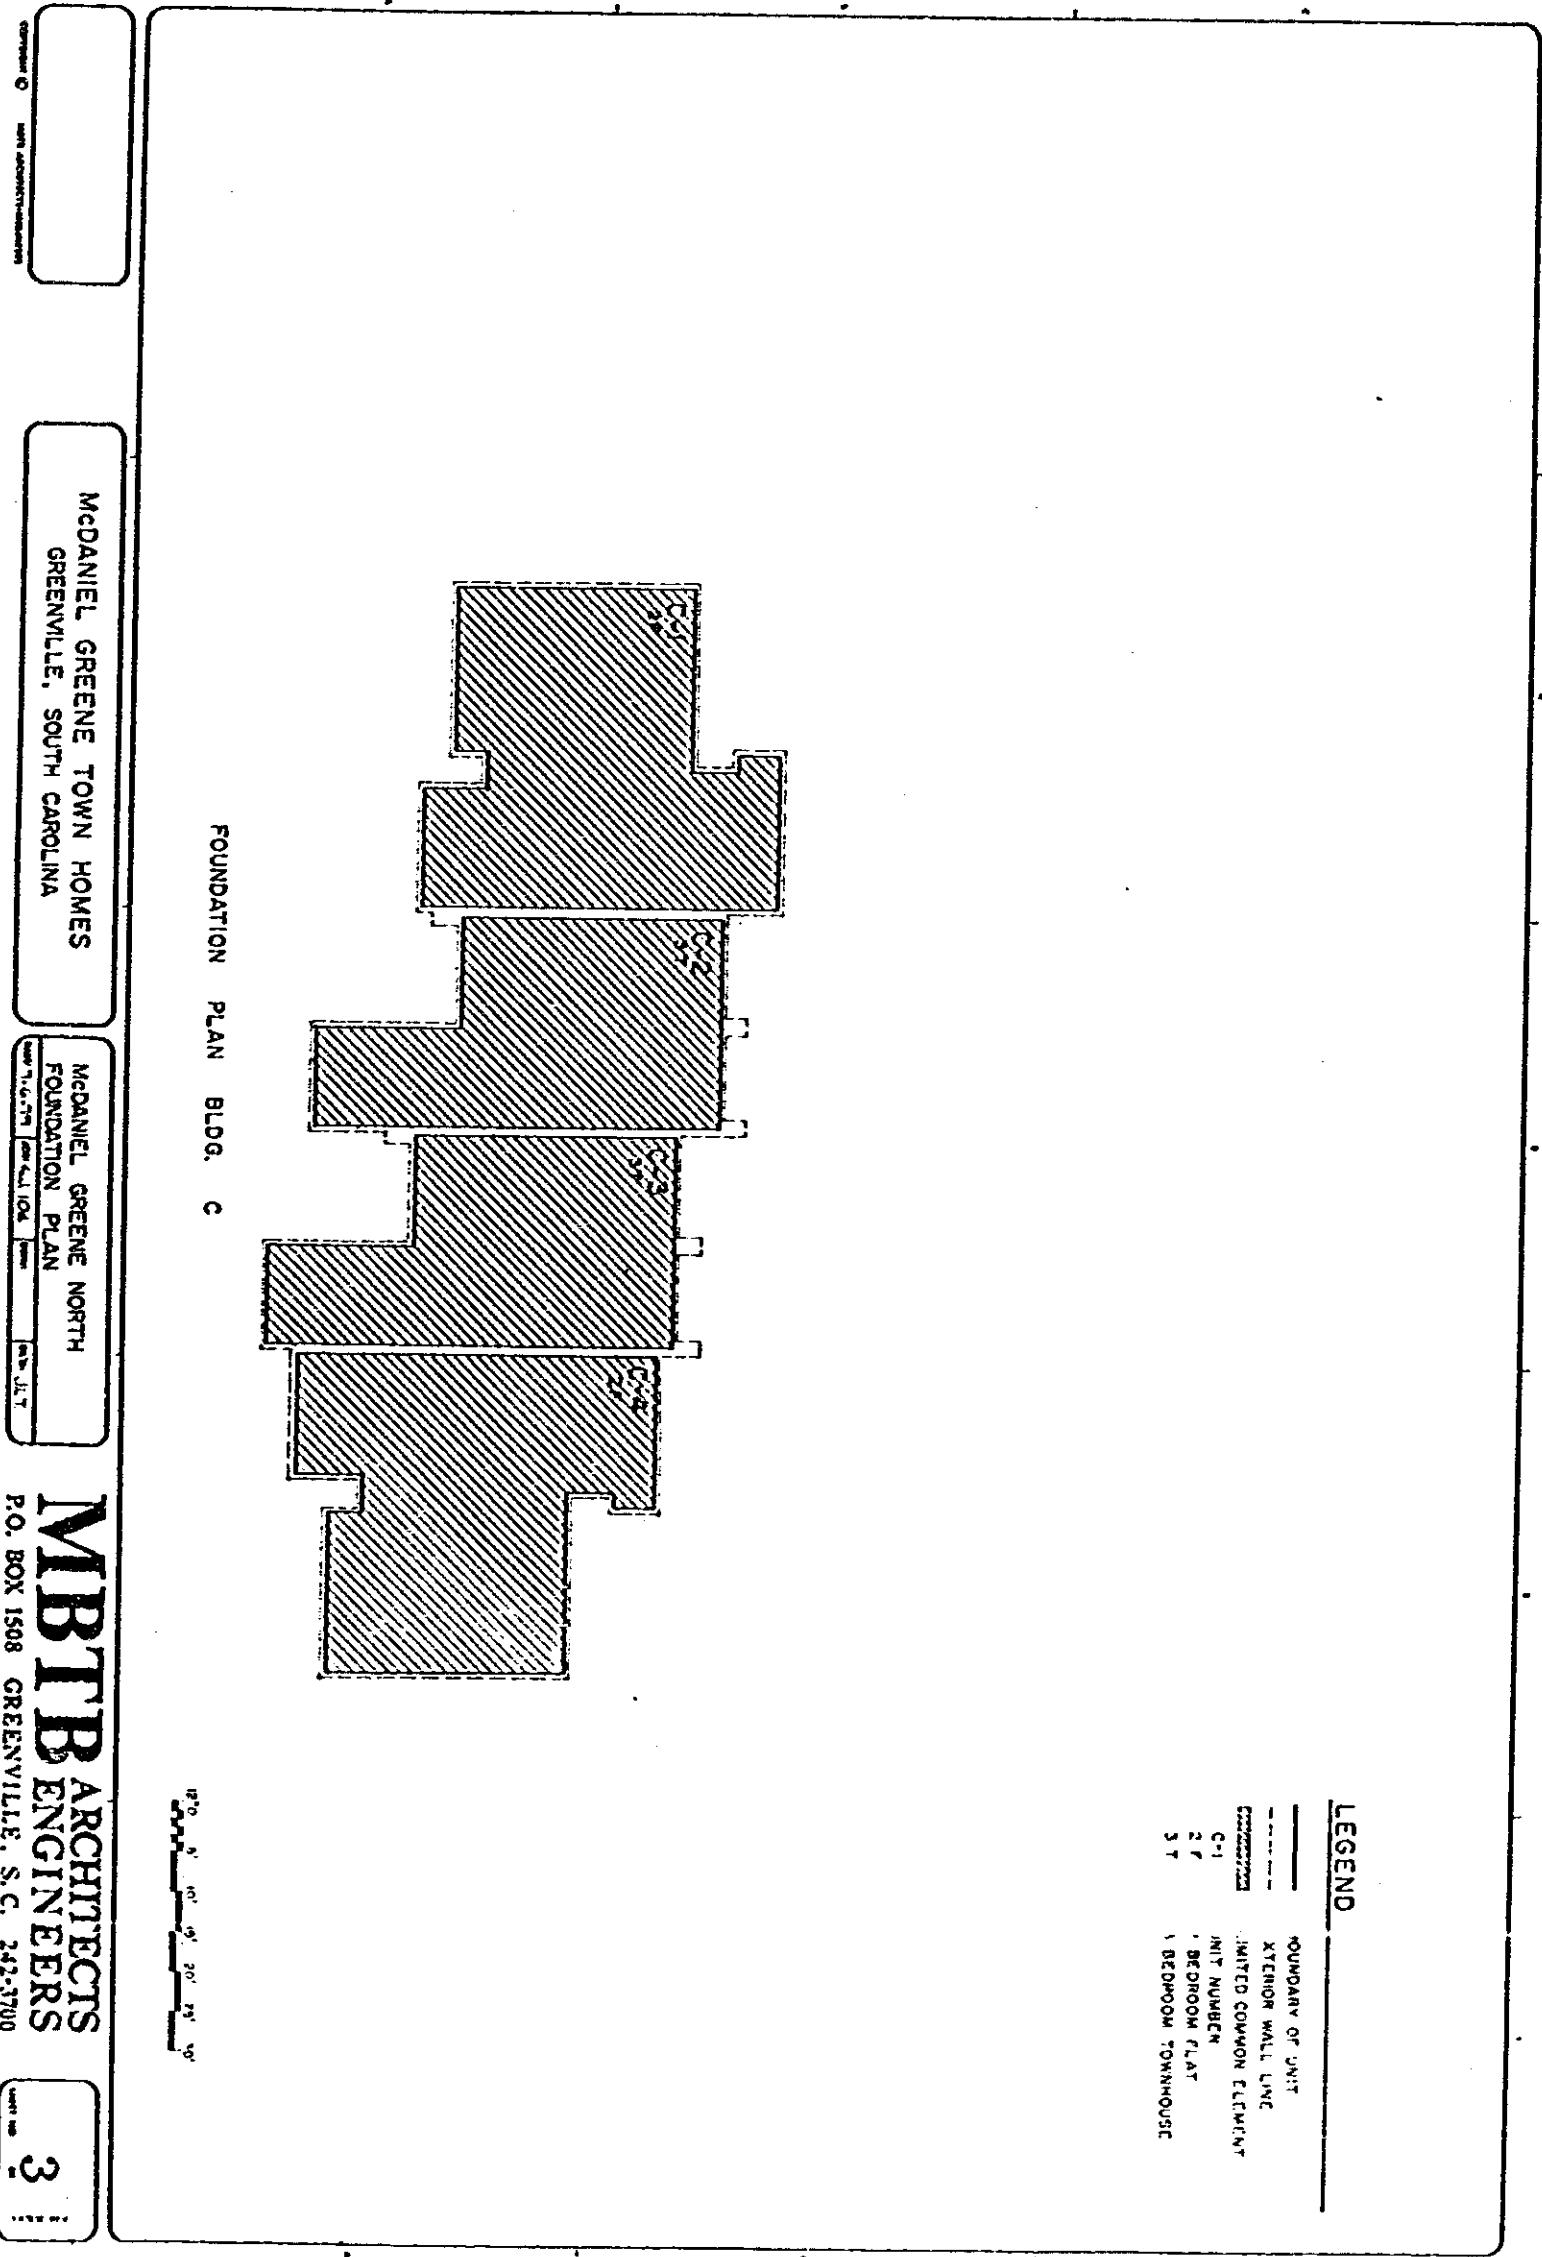

CONTRACT NO. 100-100-100-100

McDANIEL GREENE TOWN HOMES
GREENVILLE, SOUTH CAROLINA

McDANIEL GREENE NORTH
FOUNDATION PLAN
DATE: 11.1.78
BY: J.L.T.

MBTB ARCHITECTS
ENGINEERS
P.O. BOX 1508 GREENVILLE, S. C. 292-3700

3

2-AV 8264

0.083