


1116

4328 RV.2

BOOK 1116 PAGE 957

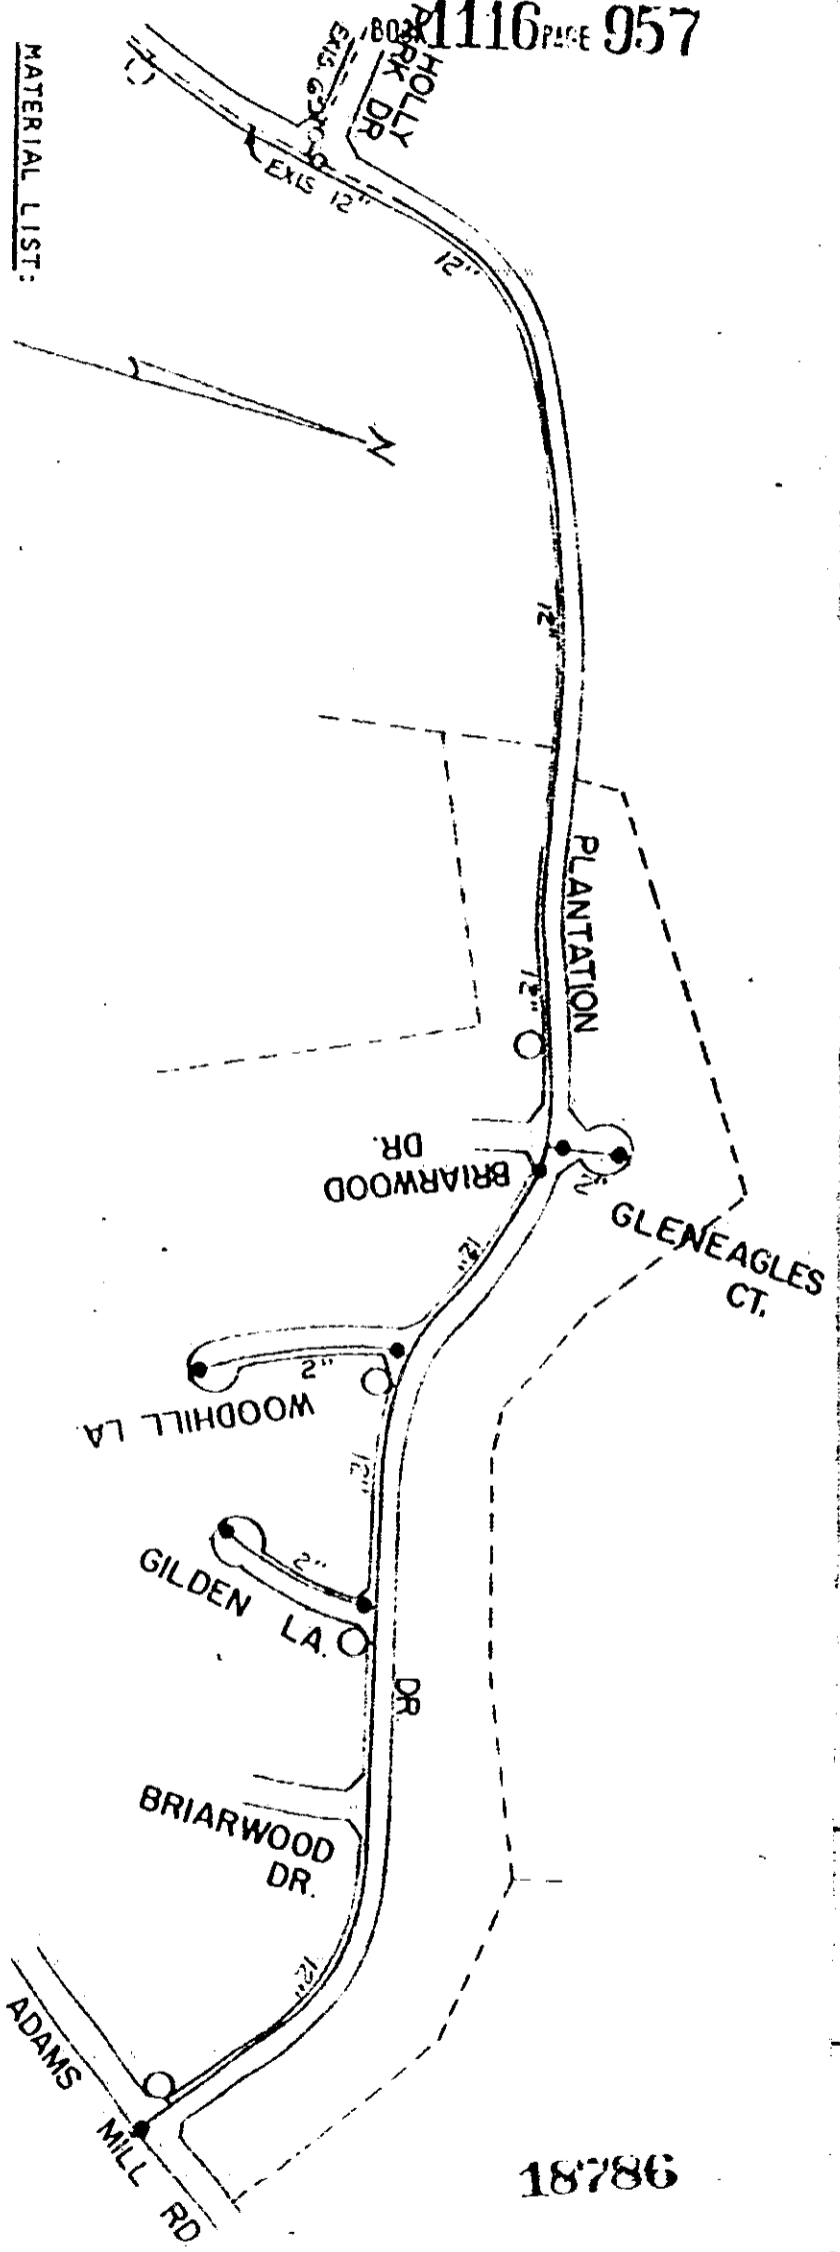

MATERIAL LIST:

12" D. I. Pipe	-	4,080'±
6" D. I. Pipe	-	50'±
2" Galv. Pipe	-	950'±
12" Valve	-	1
6" Valves	-	4
2" Valves	-	7
Fire Hydrants	-	4

NOTE: ALL 12" 8.6" VALVES OPEN RIGHT
 ALL 2" VALVES OPEN LEFT
 ALL FIRE HYDRANTS TO BE
 3-WAY AND OPEN RIGHT

FRANKLIN ENTERPRISES, INC.
 to
 COMMISSIONERS OF PUBLIC WORKS
 OF THE CITY OF GREENVILLE, S. C.
 April 20, 1979

BLK. BOOK 548.1-1-24

Recorded Dec. 6, 1979
 at 2:50 P/M

HOLLY TREE PLANTATION PH. III

OCTOBER, 1978

SCALE 1"=400'

18786