


2

503

GREENVILLE CO., S.C.
BOOK 1123 PAGE 263

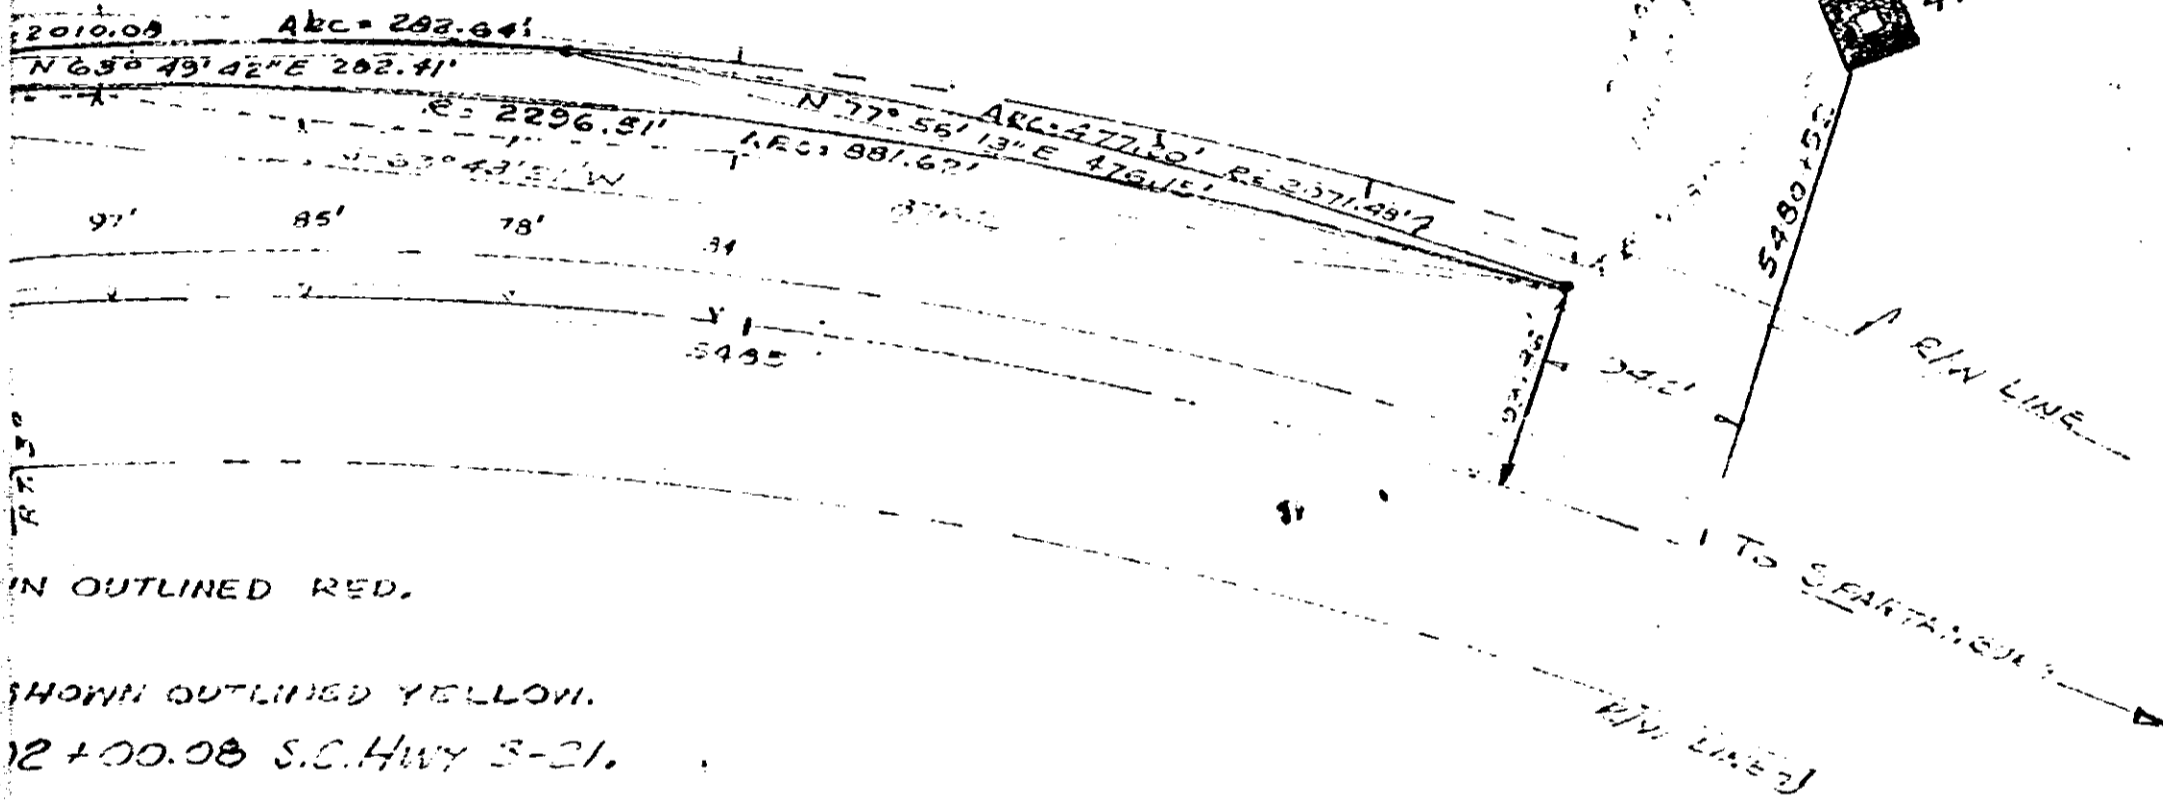


IN OUTLINED RED,
 SHOWN OUTLINED YELLOW.
 12 + 00.00 S.C. HWY 3-21.

RECORDED APR 2 1980
 at 9:44 A.M.

29197

SCALE: 1" = 100'

DO NOT SCALE THIS DRAWING FOR DIMENSIONS NOT GIVEN

REV	DATE	BY	REVISION DESCRIPTION
SOUTHERN RAILWAY SYSTEM 			
ATLANTA TO CHARLOTTE R.L. PR. OFFICE OF AVP M&ES ATLANTA, GA.			
GREENVILLE (P.R.S.), S.C.			
DES.	FILE NO.	DRG. NO.	77-11-2059
DR.	VAL. MAP.	DATE	11-77

0 21 0

4328 RV-2