


BOOK 1150 PAGE 597

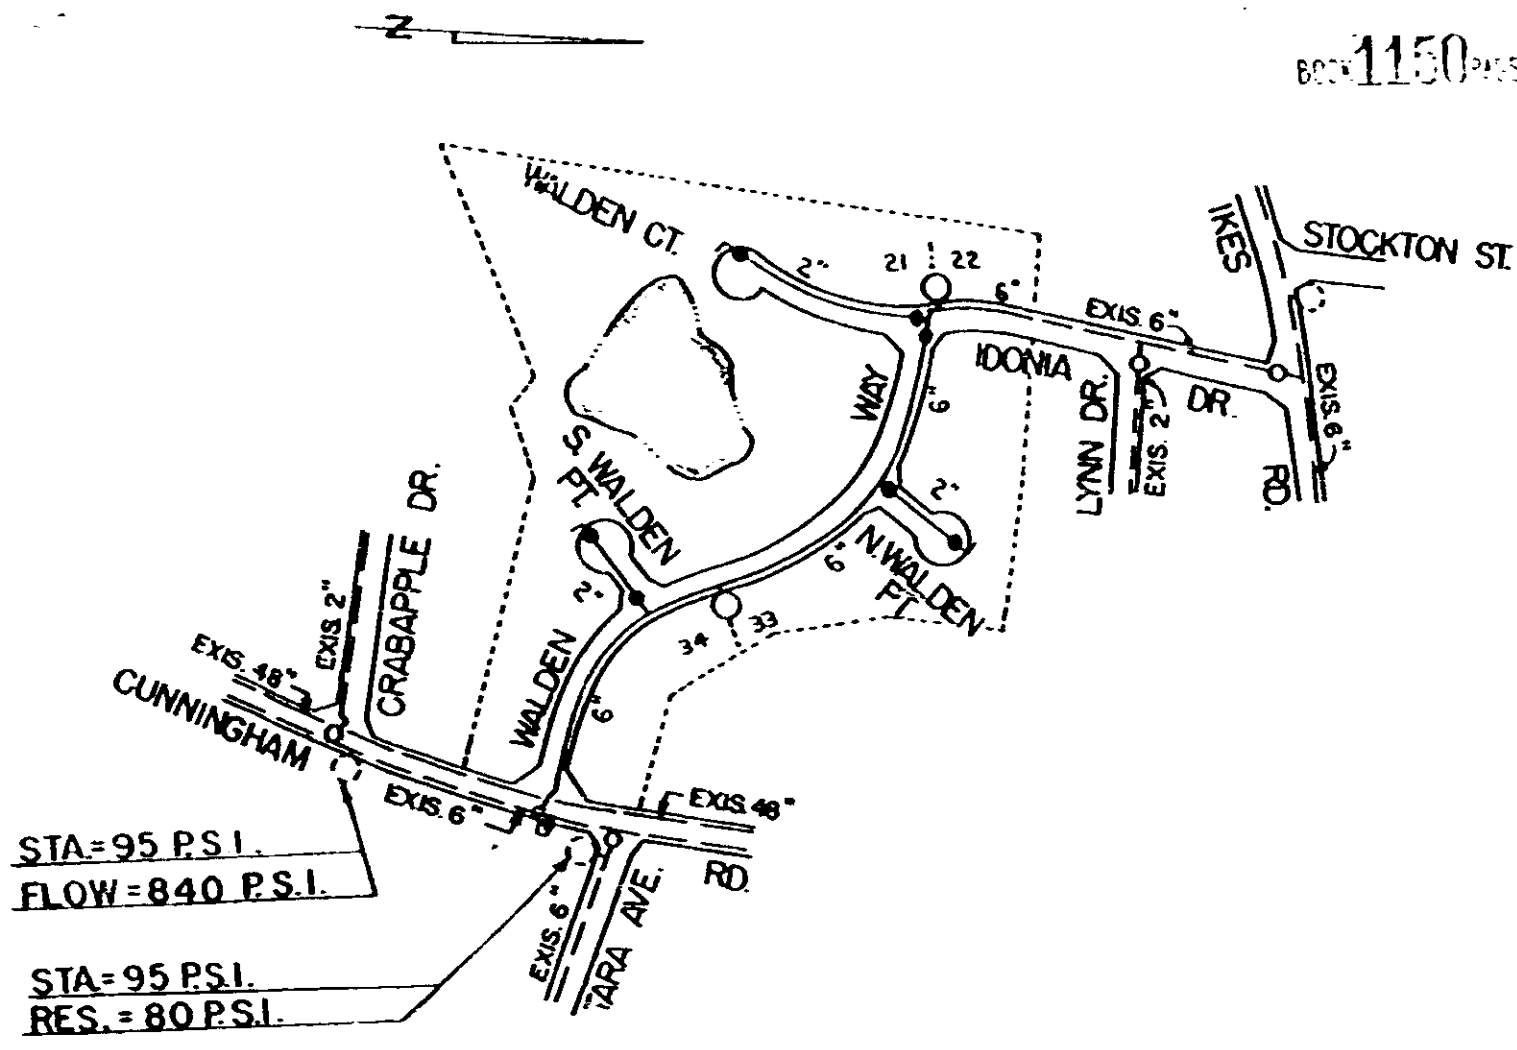

STA=95 P.S.I.
 FLOW=840 P.S.I.

STA=95 P.S.I.
 RES.=80 P.S.I.

NOTE: 6" VALVES OPEN RIGHT, 2" VALVES OPEN LEFT, FIRE HYDRANTS TO BE 3-WAY & RIGHT.

MATERIAL LIST:

6" D. I. Pipe	-	1,520'±
2" Galv. Pipe	-	800'±
6" Valves	-	4
2" Valves	-	6
Fire Hydrants	-	2

College Properties, Inc.
 to
 Commissioners of Public Works
 of the City of Greenville, S.C.
 June 2, 1981
 Block Book 538.3-1-24

RECORDED JUN 25 1981 at 4:11 P.M.

WALDEN POND
 FEB 1981 SCALE 1" = 400'
 35791

0597

4328 RV-2