


0940

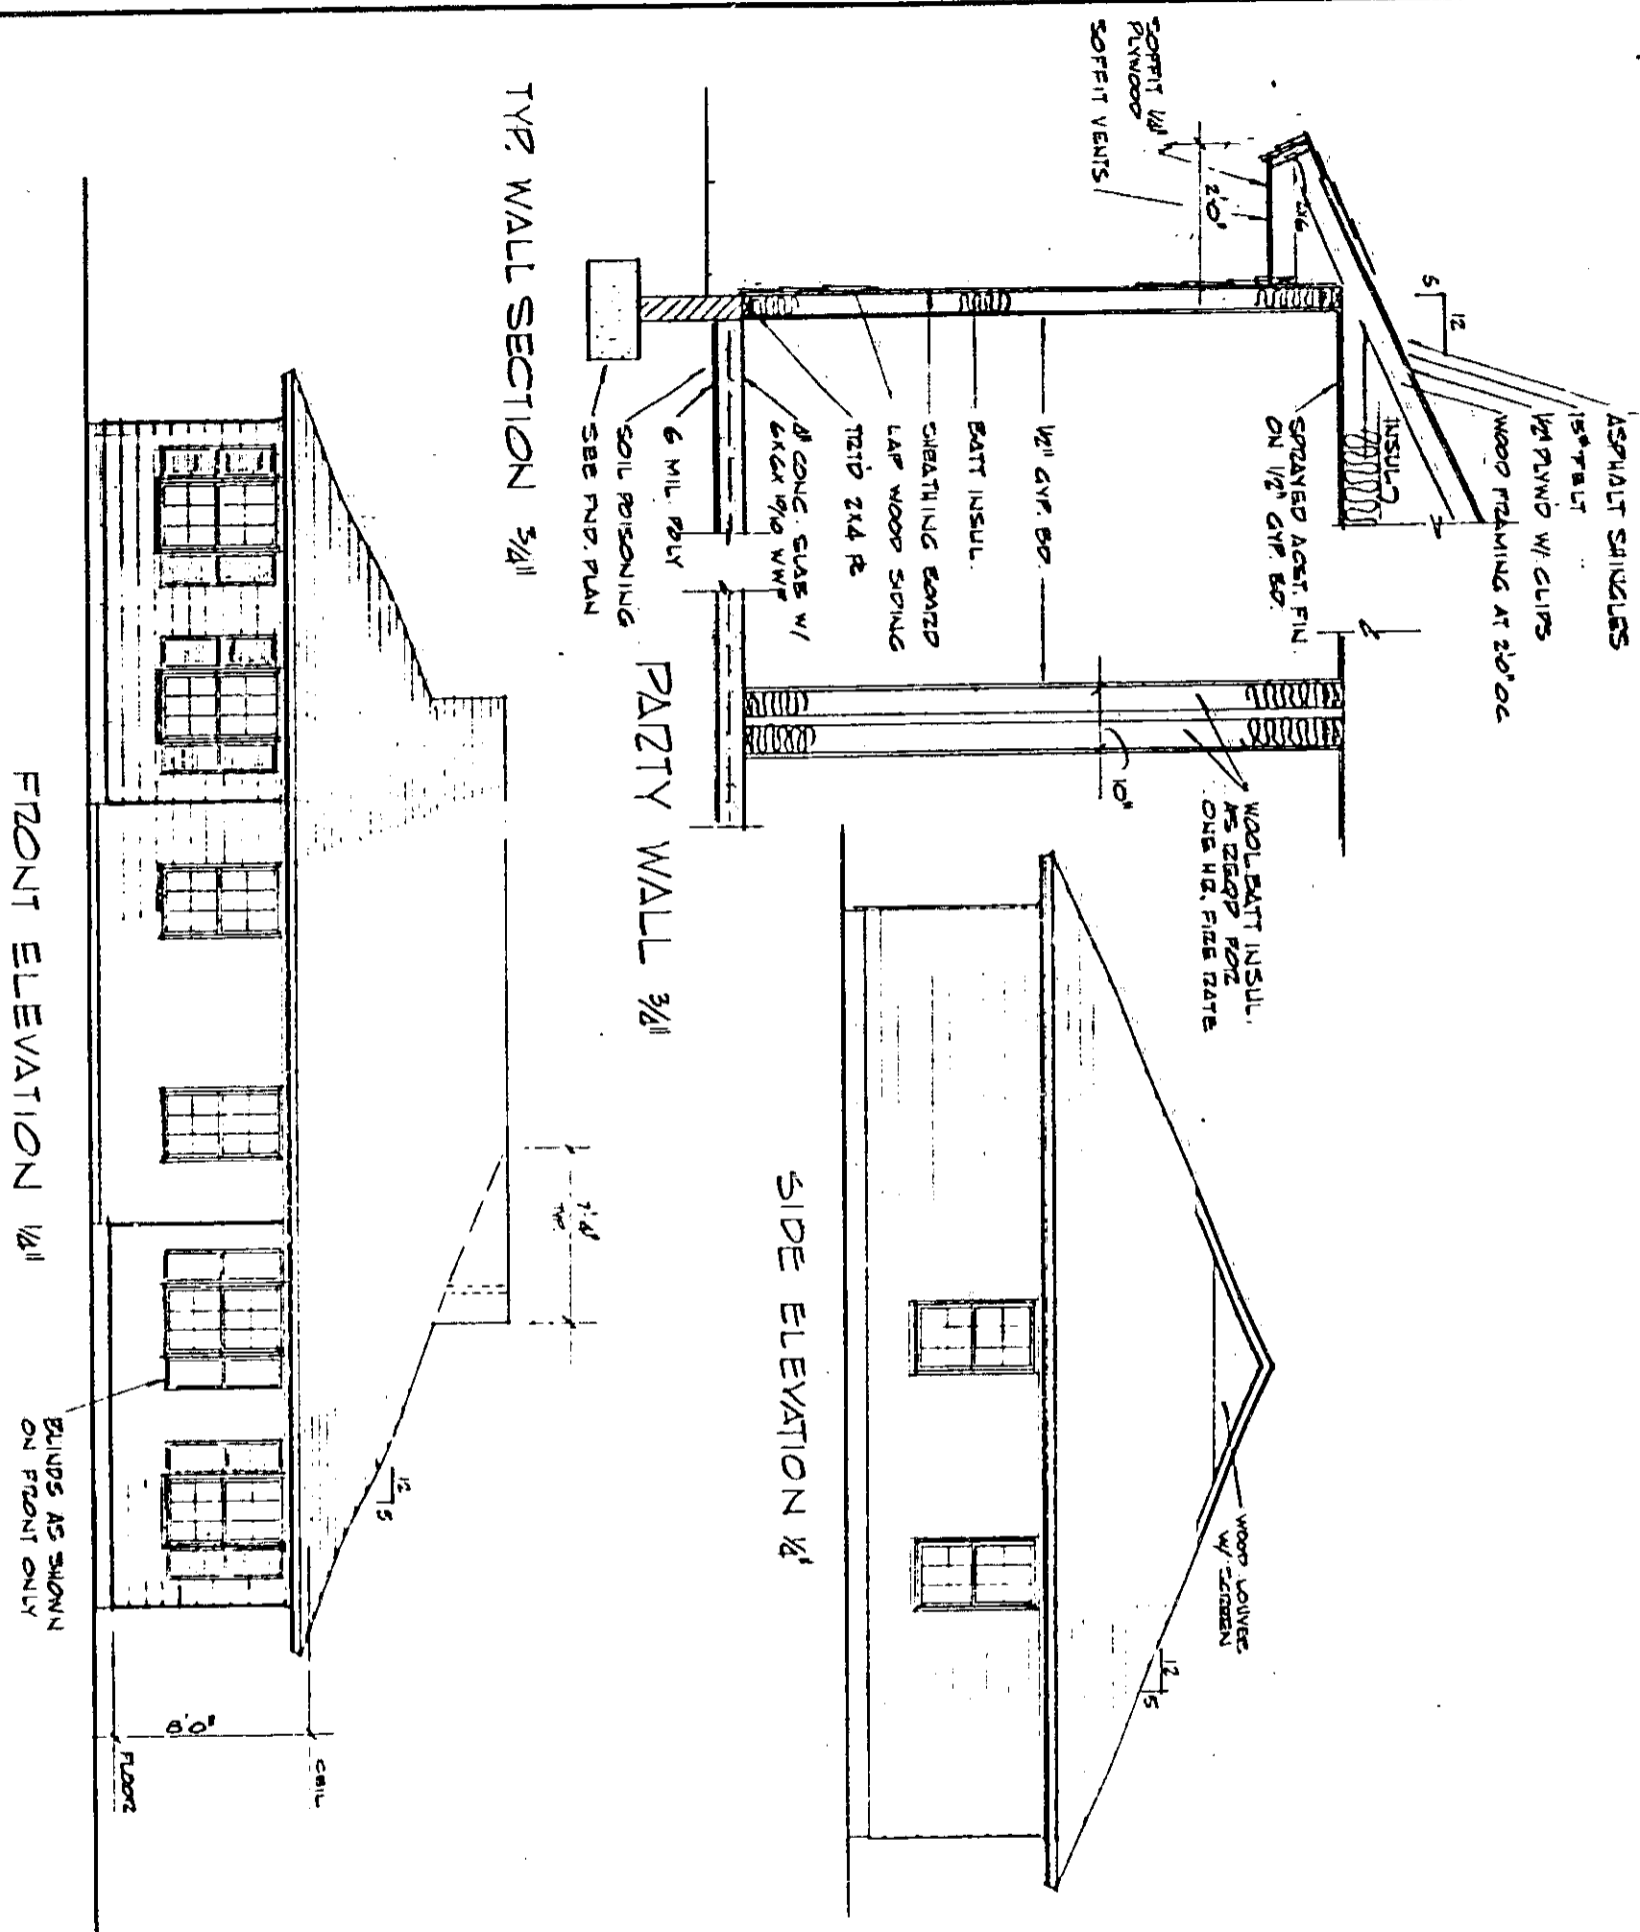

BASHOR-PALMER ASSOCIATES • ARCHITECTS ENGINEERS • GREENVILLE SC

PINE KNOLL DUPLEXES
GREENVILLE, SC

64 APR 21 '82
64 APR 21 '82

4328 RV-2