


ENR

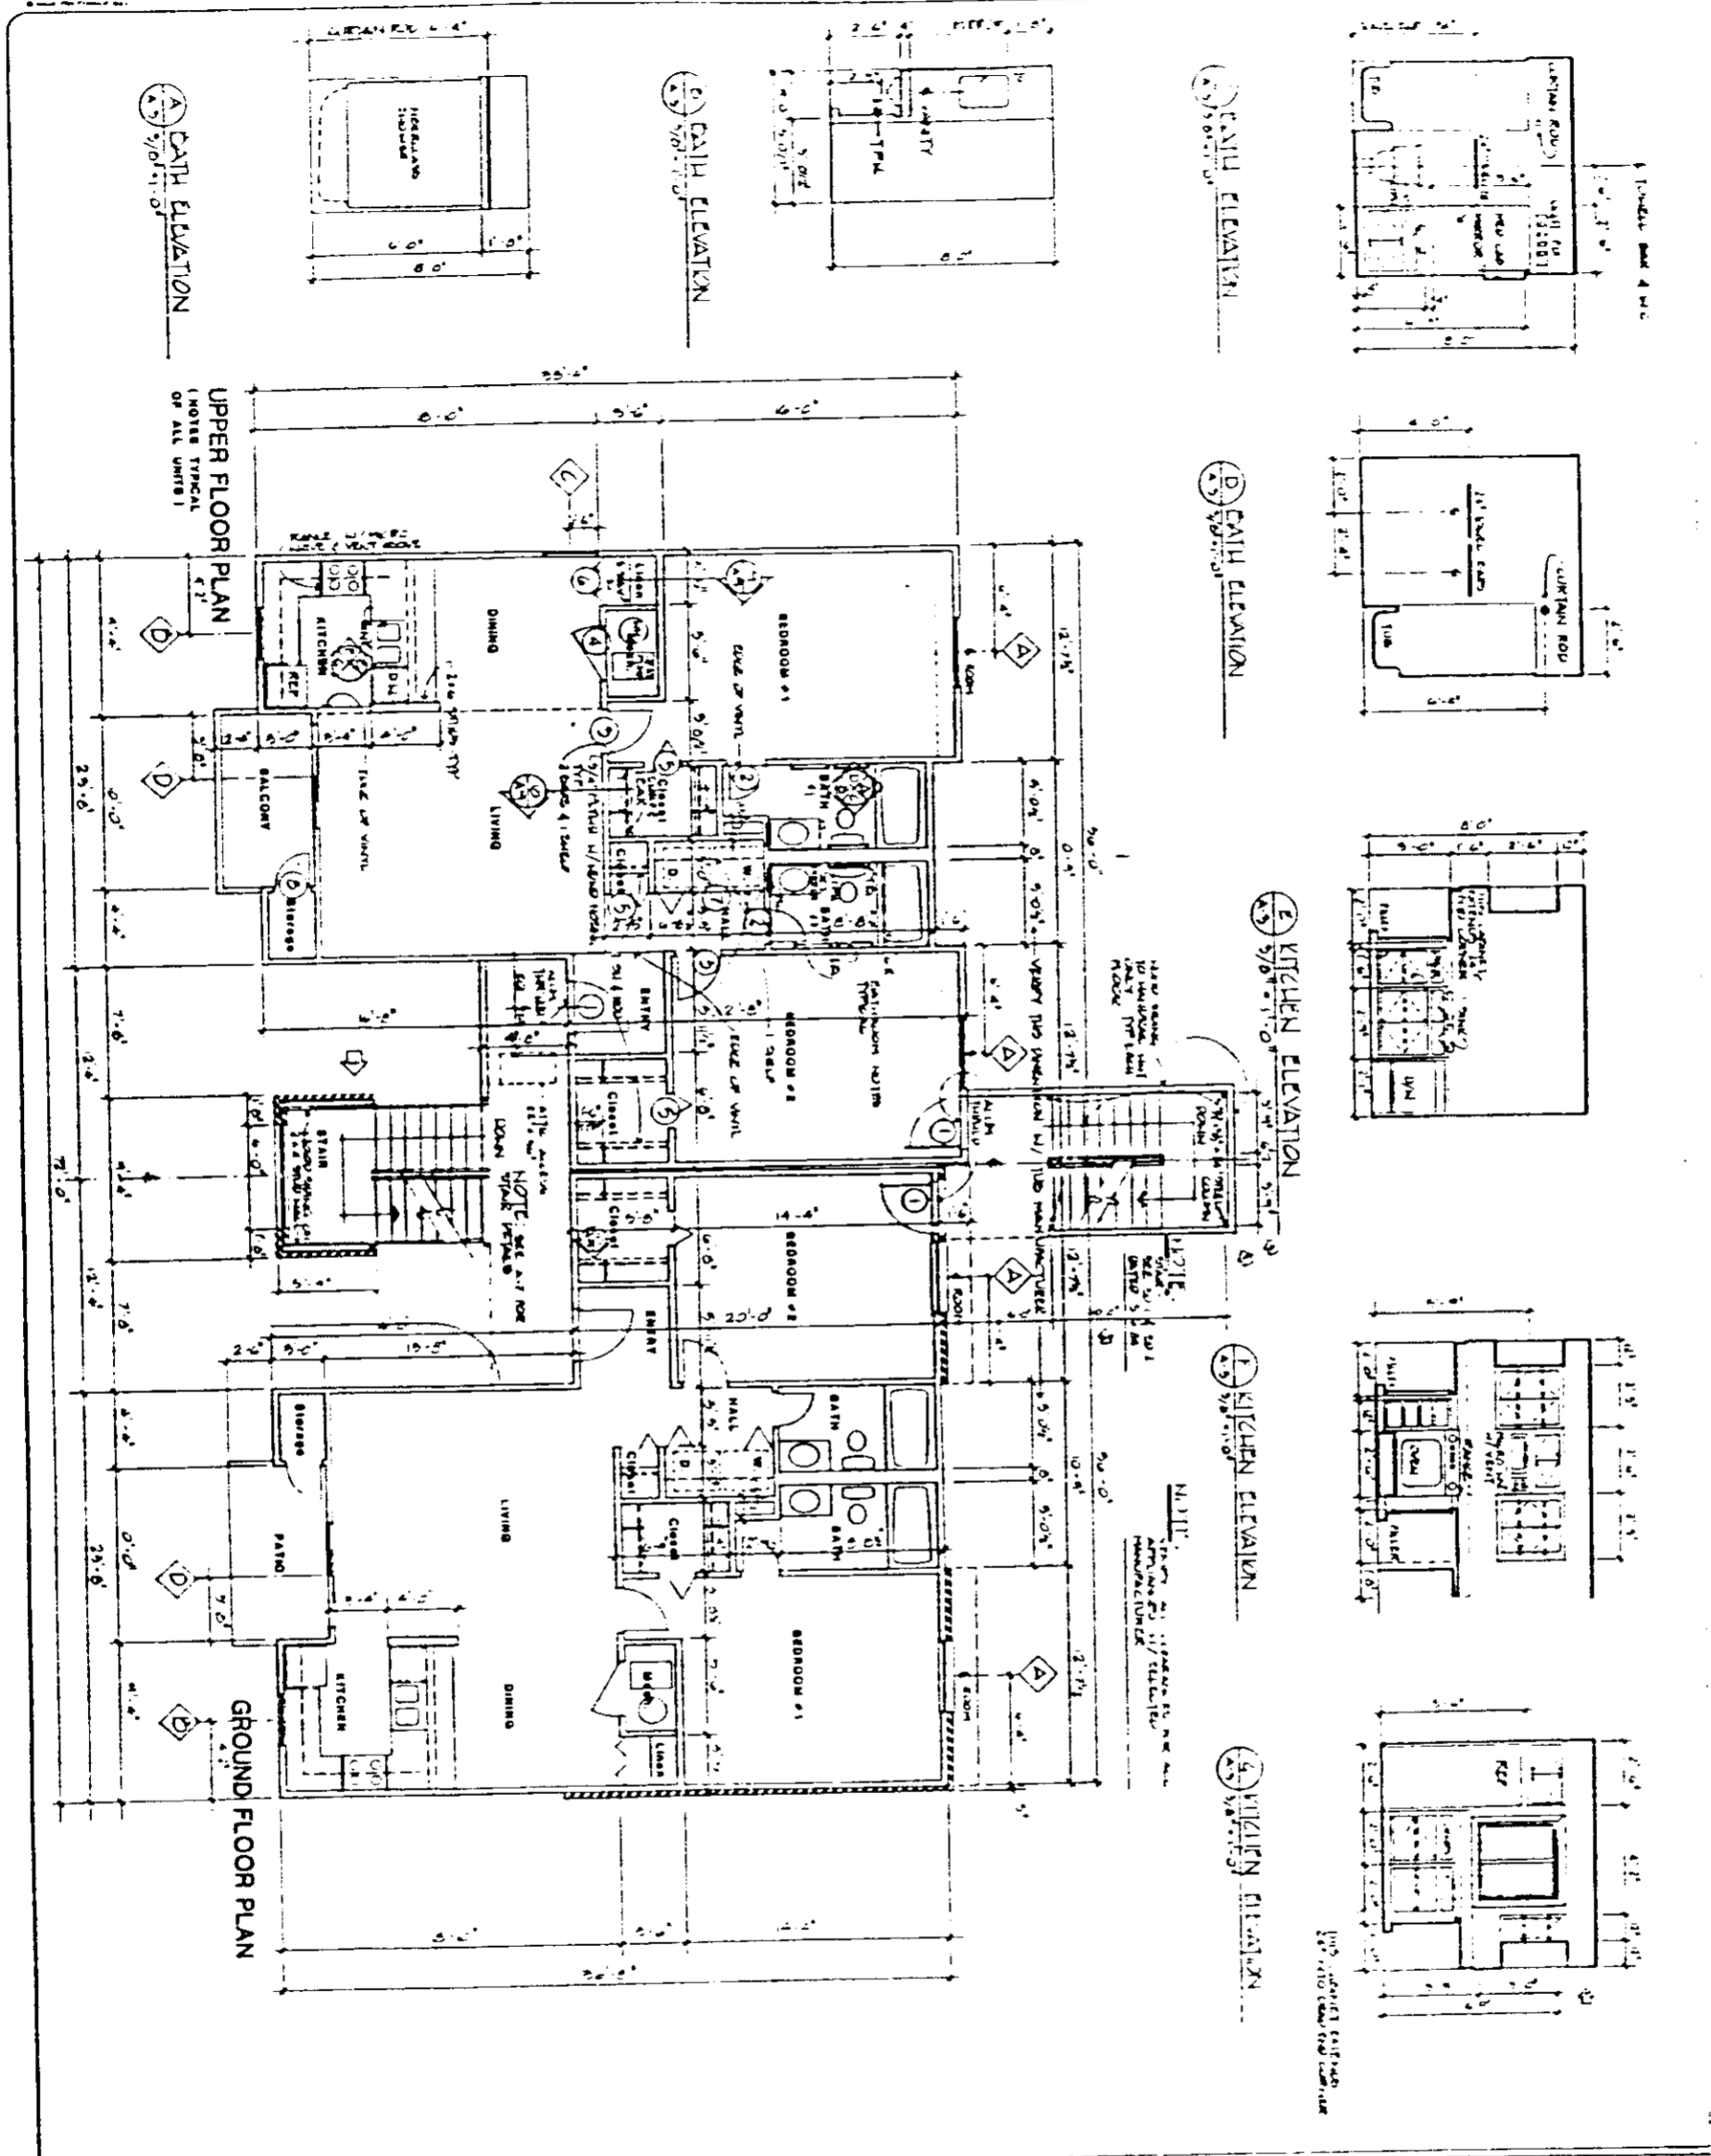

<p>UNIT PLANS BATH & KITCHEN ELEVATIONS SCALE: 1/4" = 1'-0" DATE: 07/1988 A-3 12.138</p>	<p>WILLIAM HOWELL ASSOCIATES, INC. Architects</p>	<p>COURT RIDGE CONDOMINIUMS FURMAN UNIVERSITY Greenville, South Carolina</p>		<p>REVISIONS</p> <table border="1"> <tr> <th>NO.</th> <th>DATE</th> <th>DESCRIPTION</th> </tr> <tr> <td> </td> <td> </td> <td> </td> </tr> <tr> <td> </td> <td> </td> <td> </td> </tr> <tr> <td> </td> <td> </td> <td> </td> </tr> </table>	NO.	DATE	DESCRIPTION									
NO.	DATE	DESCRIPTION														

Not used For Construction

4328 RW 23