


DATE	BY	REVISION
1951	1	OPENED
7-2	2	UPDATE
8-2	3	UPDATE
2-23	4	UPDATE - ADD
1-24	5	UPDATE
2-	6	

NE RAILROAD

VOL 1219 PAGE 191

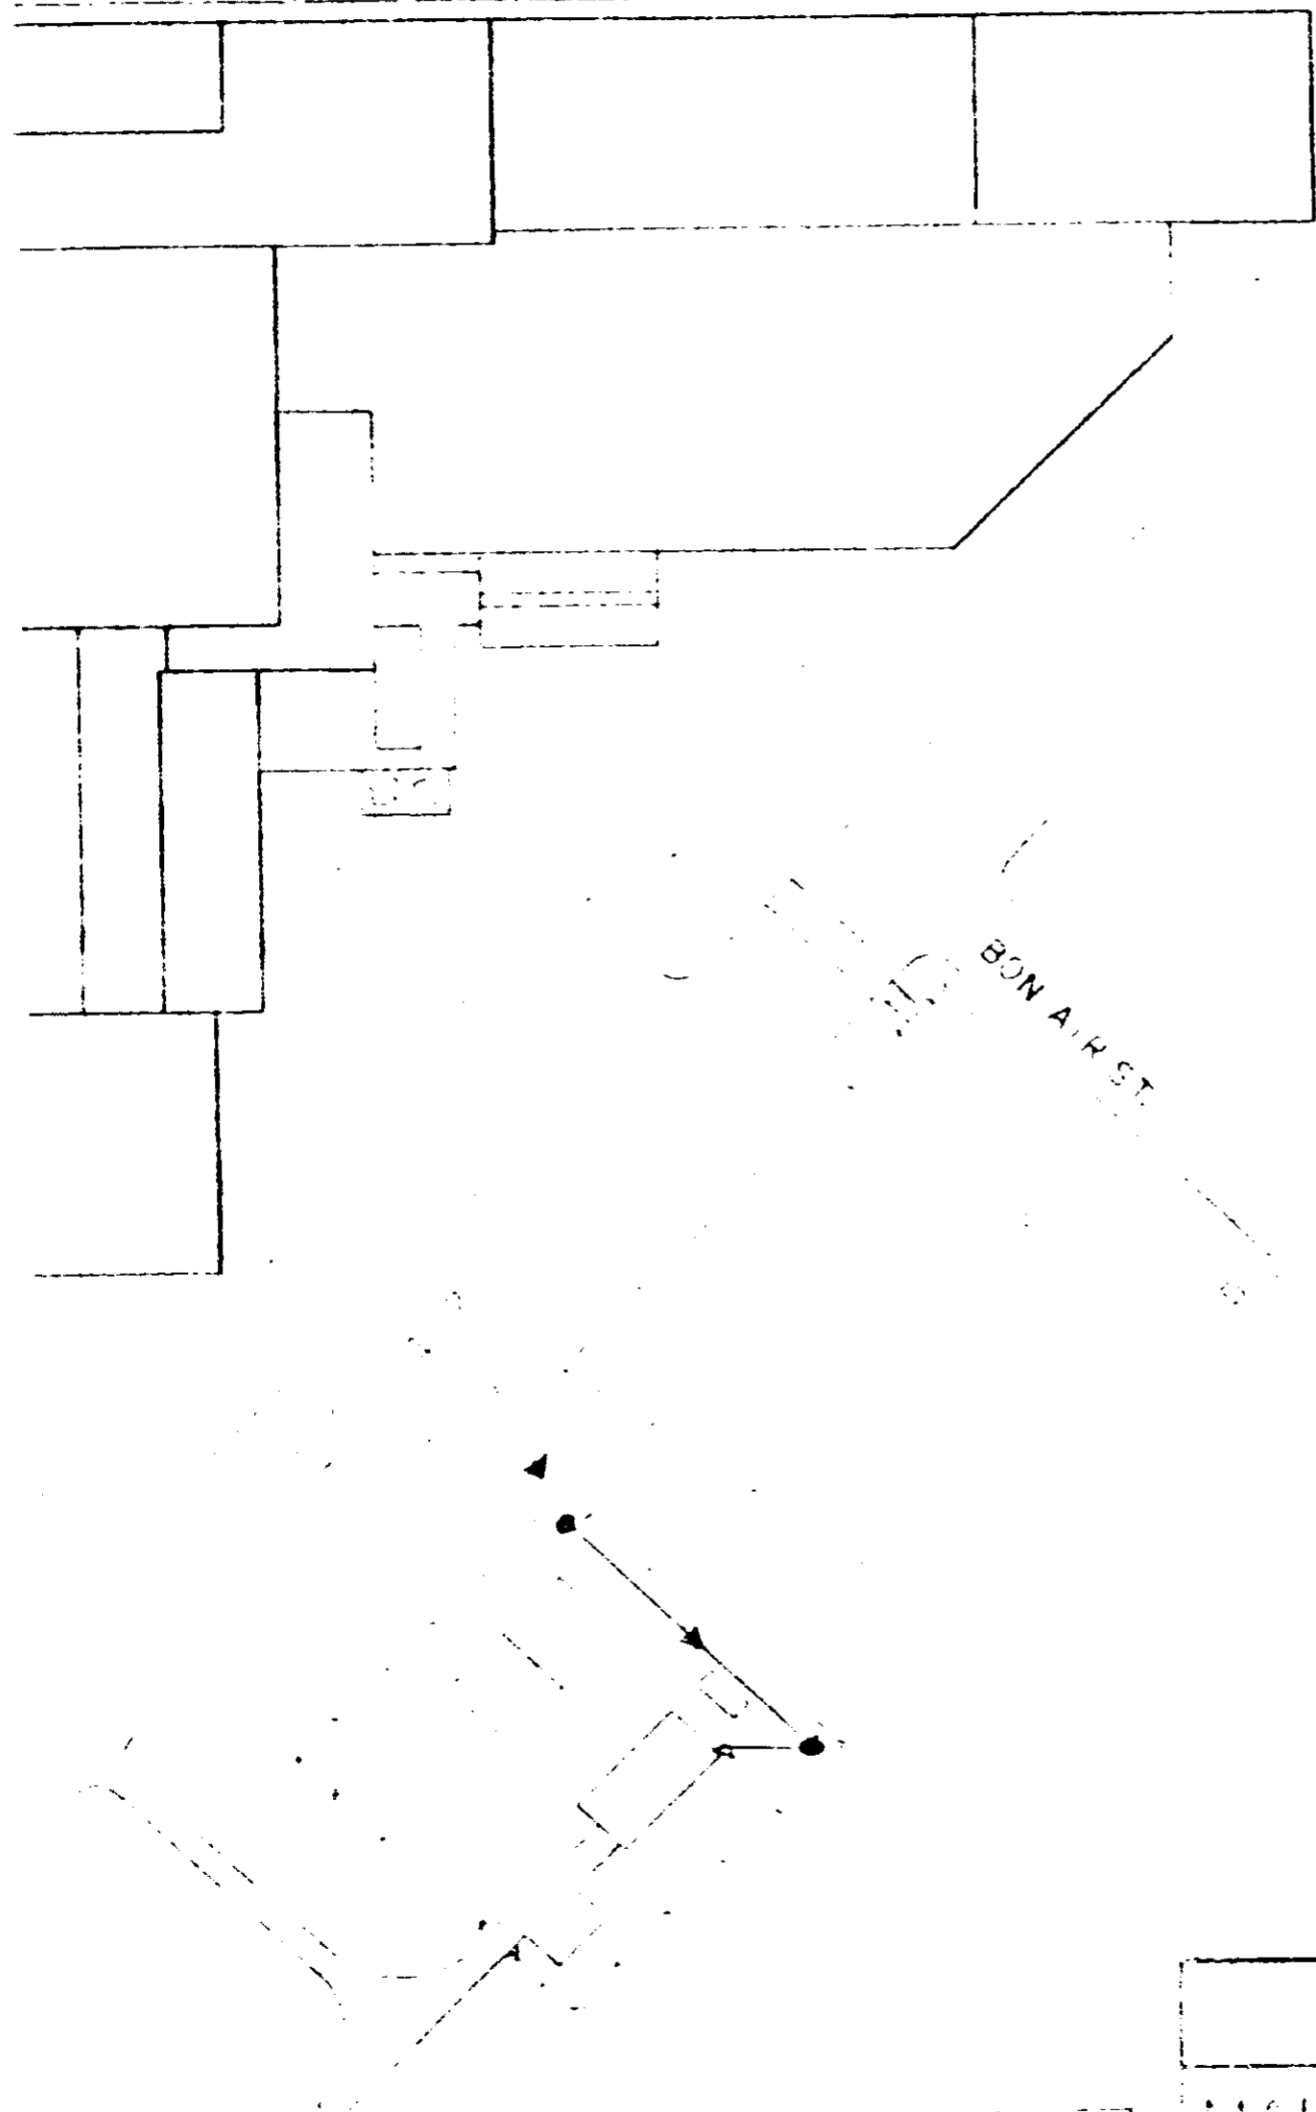

1219

TEXIZE		
MAULDIN, S.C.	SCALE	CR.
	—	APP
PLOT PLAN		
DATE	DRAWING NUMBER	
8-21-54	E-C-63-147	

J. I. 1934
 ENGINEERING DEPT.

RECORDED AUG 13 1954 at 10:00 A.M.

1325 (V-2)