


EXHIBIT "A-1"

Block Book #556.1-1-23.1
Length of R/W - 4,885'
Width of R/W:
Temporary Construction - 50'
Permanent - 25'

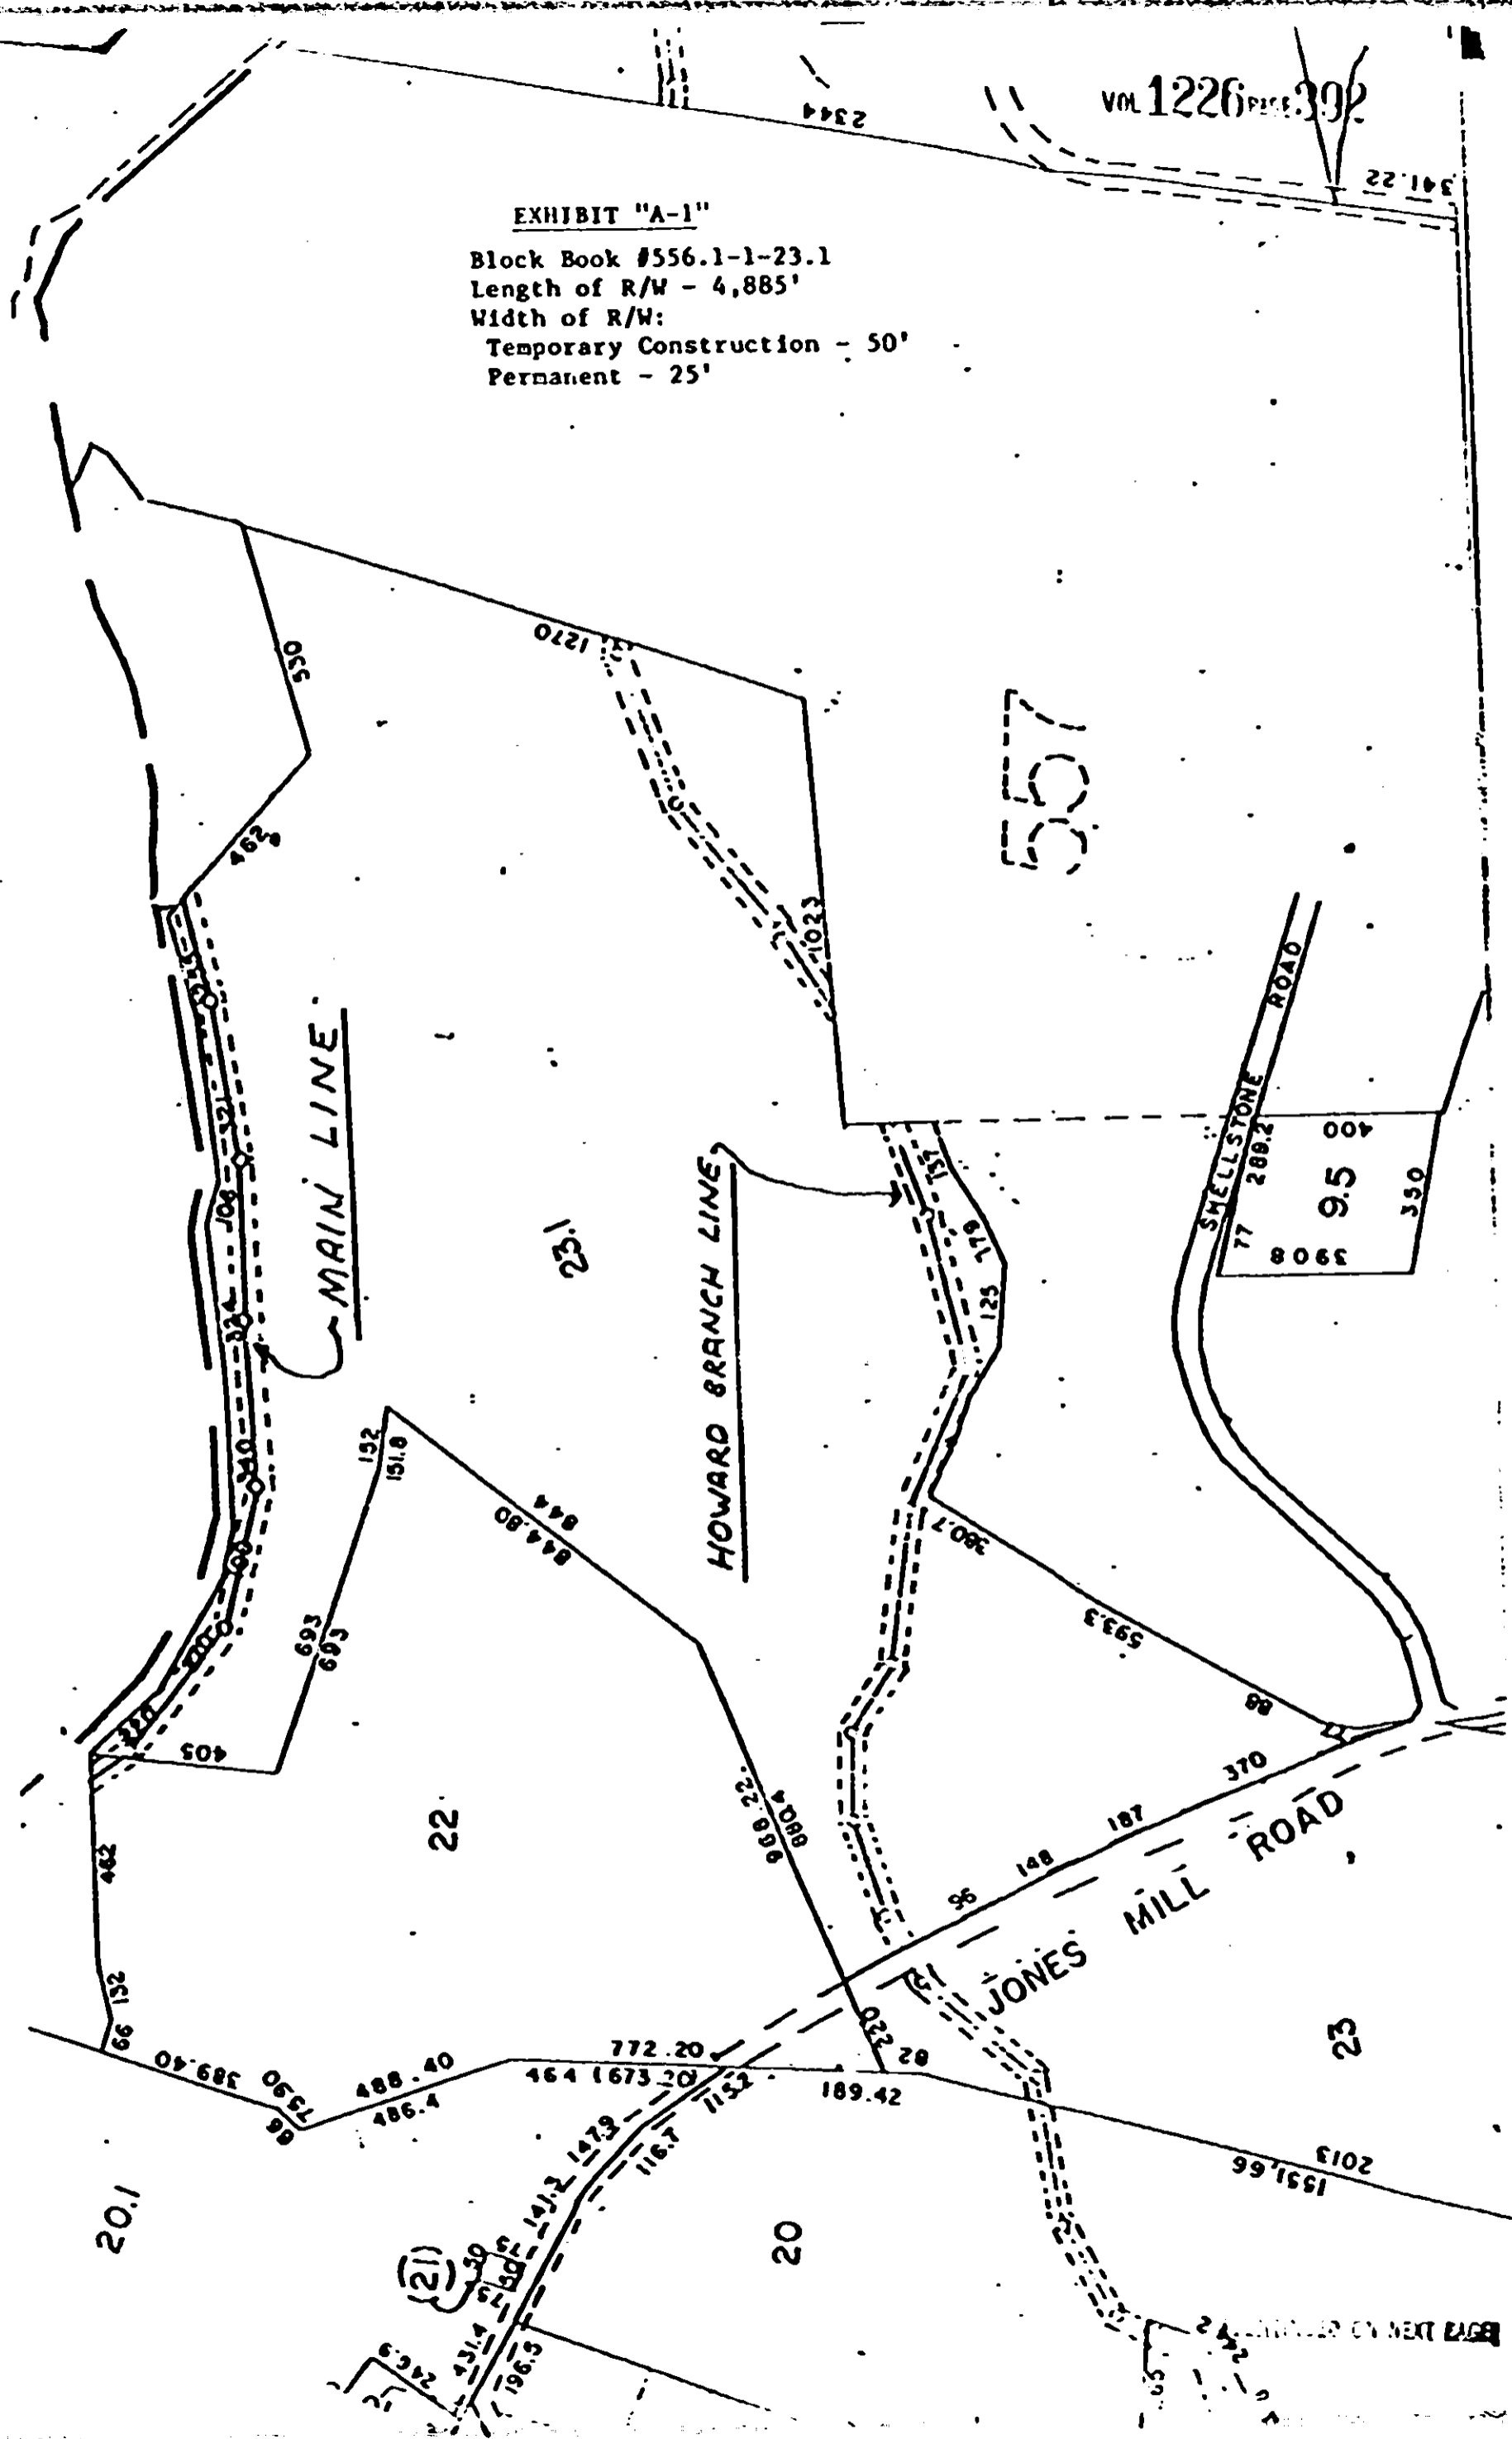

ES&O

4328-N-21

SEE DRAWING ON NEXT PAGE