


B 220

2328-W-2

EXHIBIT "A"

VOL 1226 PAGE 772

CONTRACTOR TO TAKE CARE TO ENSURE MINIMUM  
DAMAGE TO TREE ROOTS WITHIN SANITARY SEWER  
RIGHT OF WAY

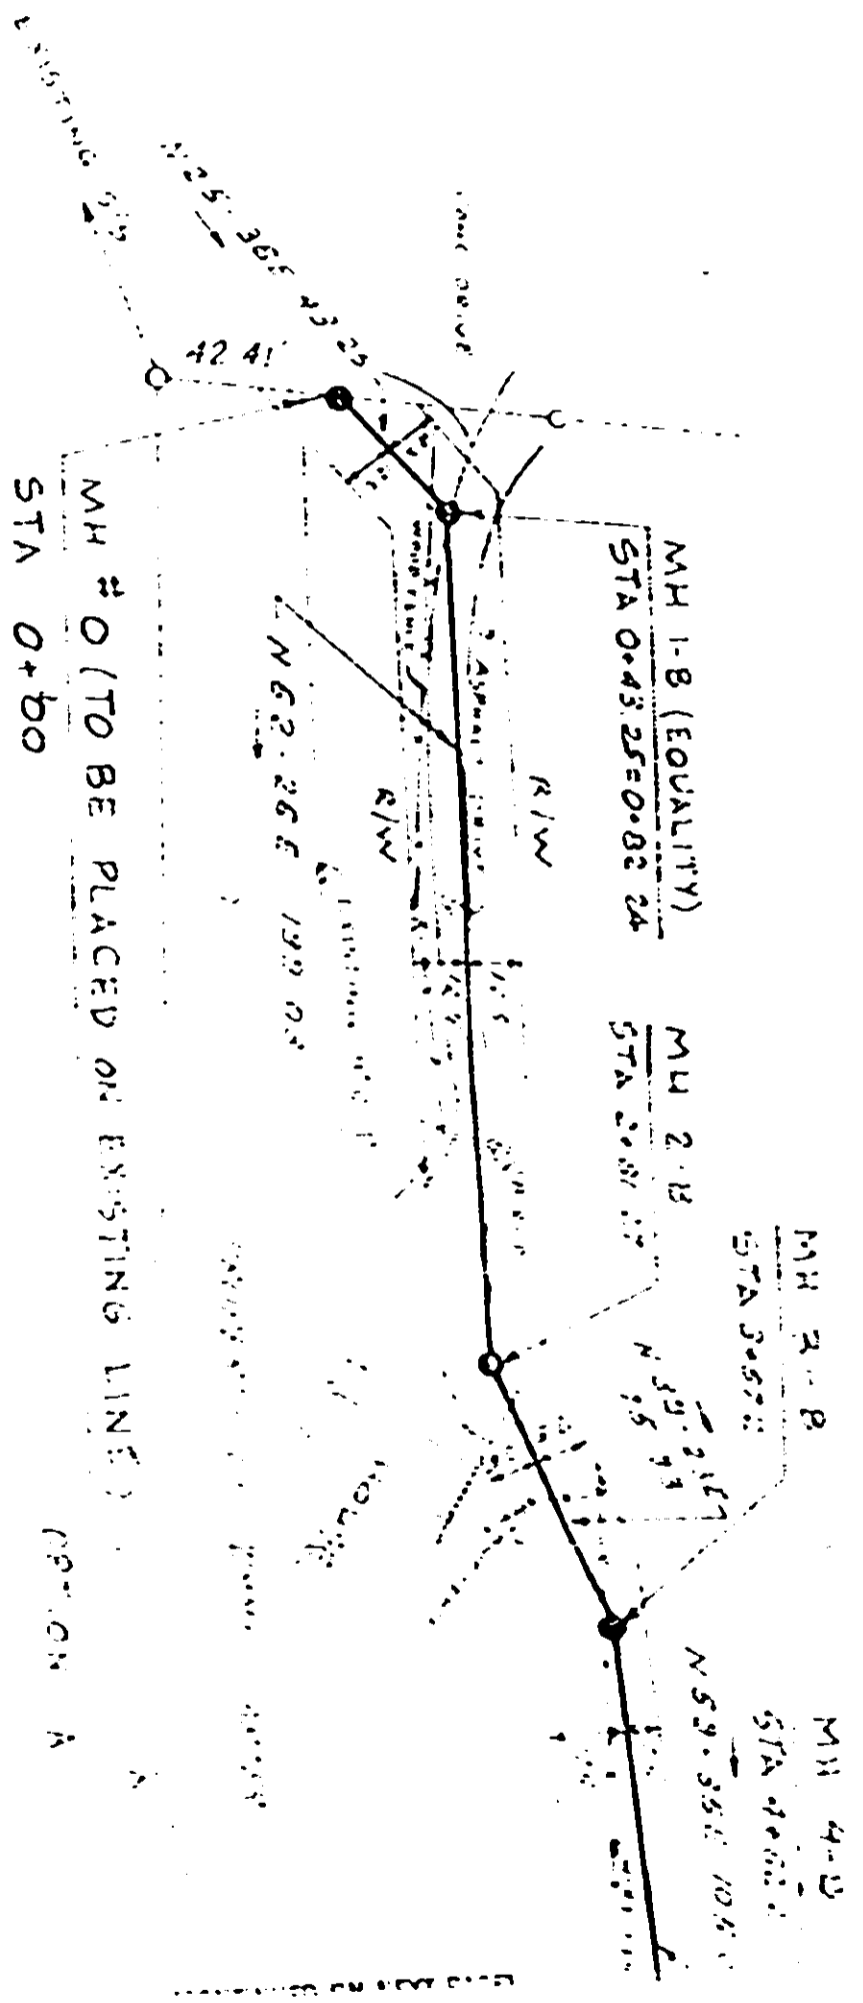

MH # 0 (TO BE PLACED ON EXISTING LINE)  
STA 0+60

LINE B - OPTION B

