


FILED
GREENVILLE CO. S. C.

Nov 9 11 46 AM '77

DONNIE S. TANKERSLEY
R.M.C.

LAURENS RD. US. HWY. 276

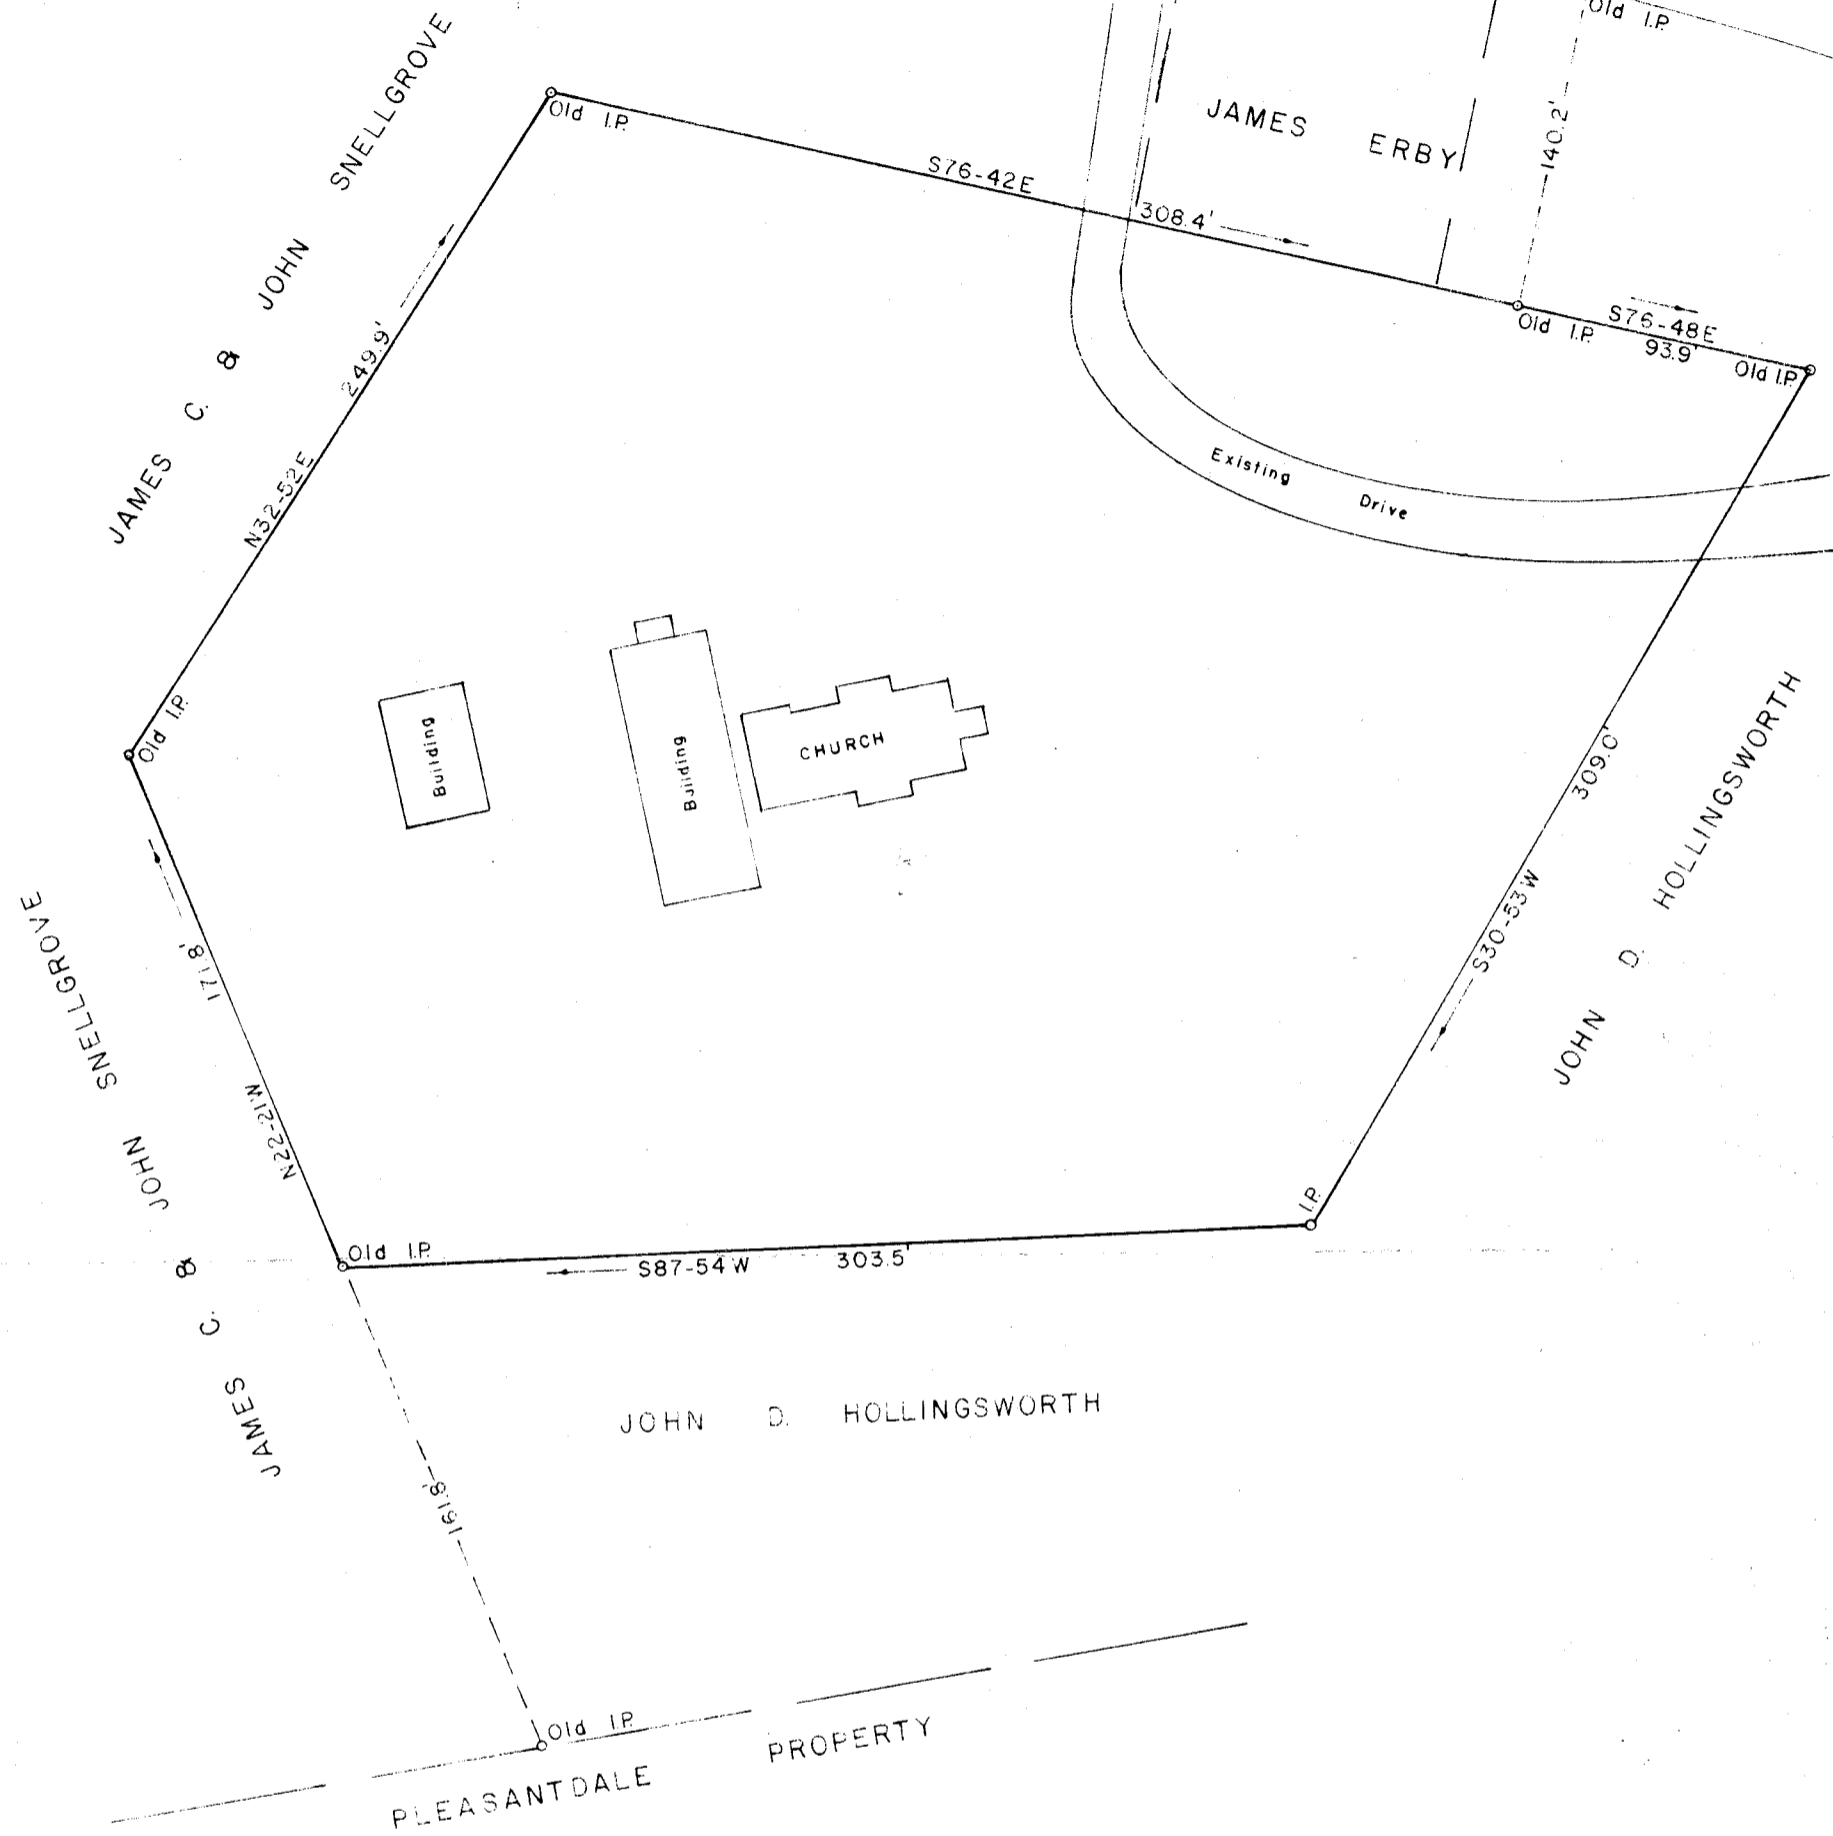

PROPERTY OF
LAUREL CREEK METHODIST CHURCH
 GREENVILLE CO., SC.

Scale 1" = 60' August, 1977

DALTON & NEVES CO., ENGINEERS

121 MANLY STREET

GREENVILLE, S. C.

GCTO -----1 NO 9 77 912

2.0001



NOV 9 '77

✓ 6 - J - 16

14642

Bk. Bk. M10.4-1-7
AREA = 3.04 Acres

MICROFILMED