


FILED  
GREENVILLE, CO. S. C.

Nov 2 1.03 PM '77

DONNIE S. TANKERSLEY  
R.M.C.


SALUDA RIVER

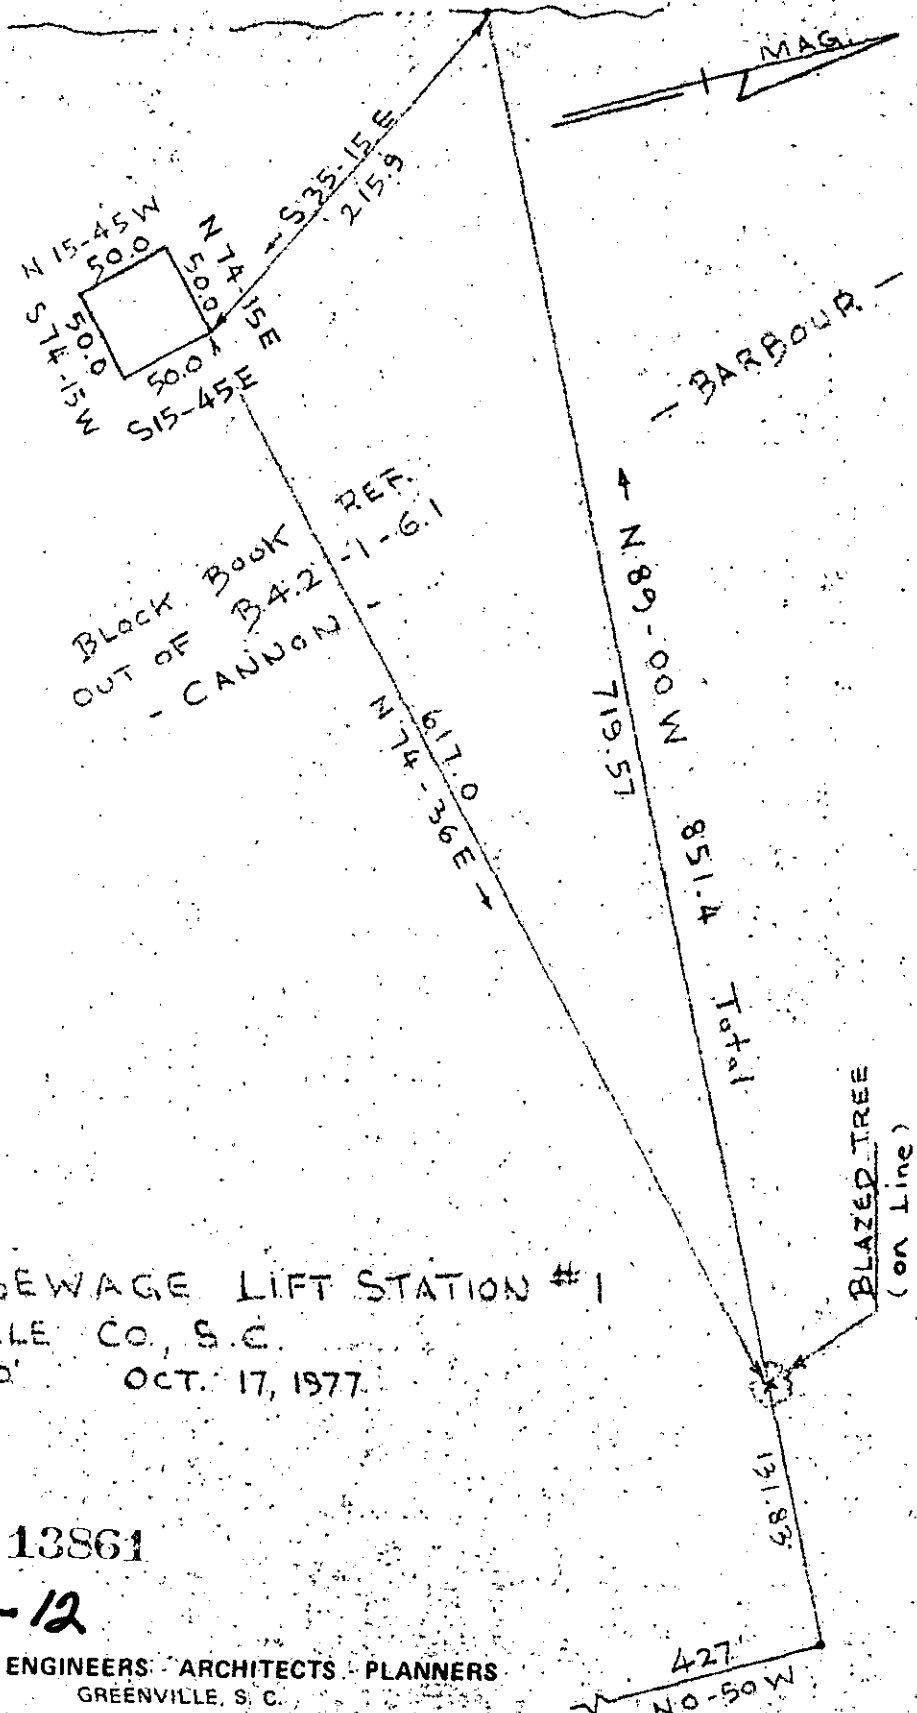

SALUDA RIVER SEWAGE LIFT STATION #1

GREENVILLE, CO., S.C.

SCALE 1" = 100' OCT. 17, 1977

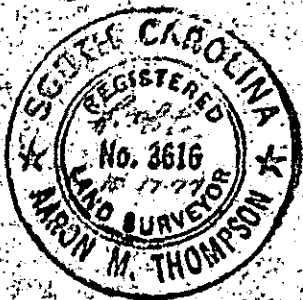

13861

✓ 6-K-12

PIEDMONT ENGINEERS - ARCHITECTS - PLANNERS  
GREENVILLE, S. C.

MICROFILMED