


FILED
GREENVILLE CO. S. C.

APR 4 1 12 PM '78

DONNIE S. TANKERSLEY
R.M.C.

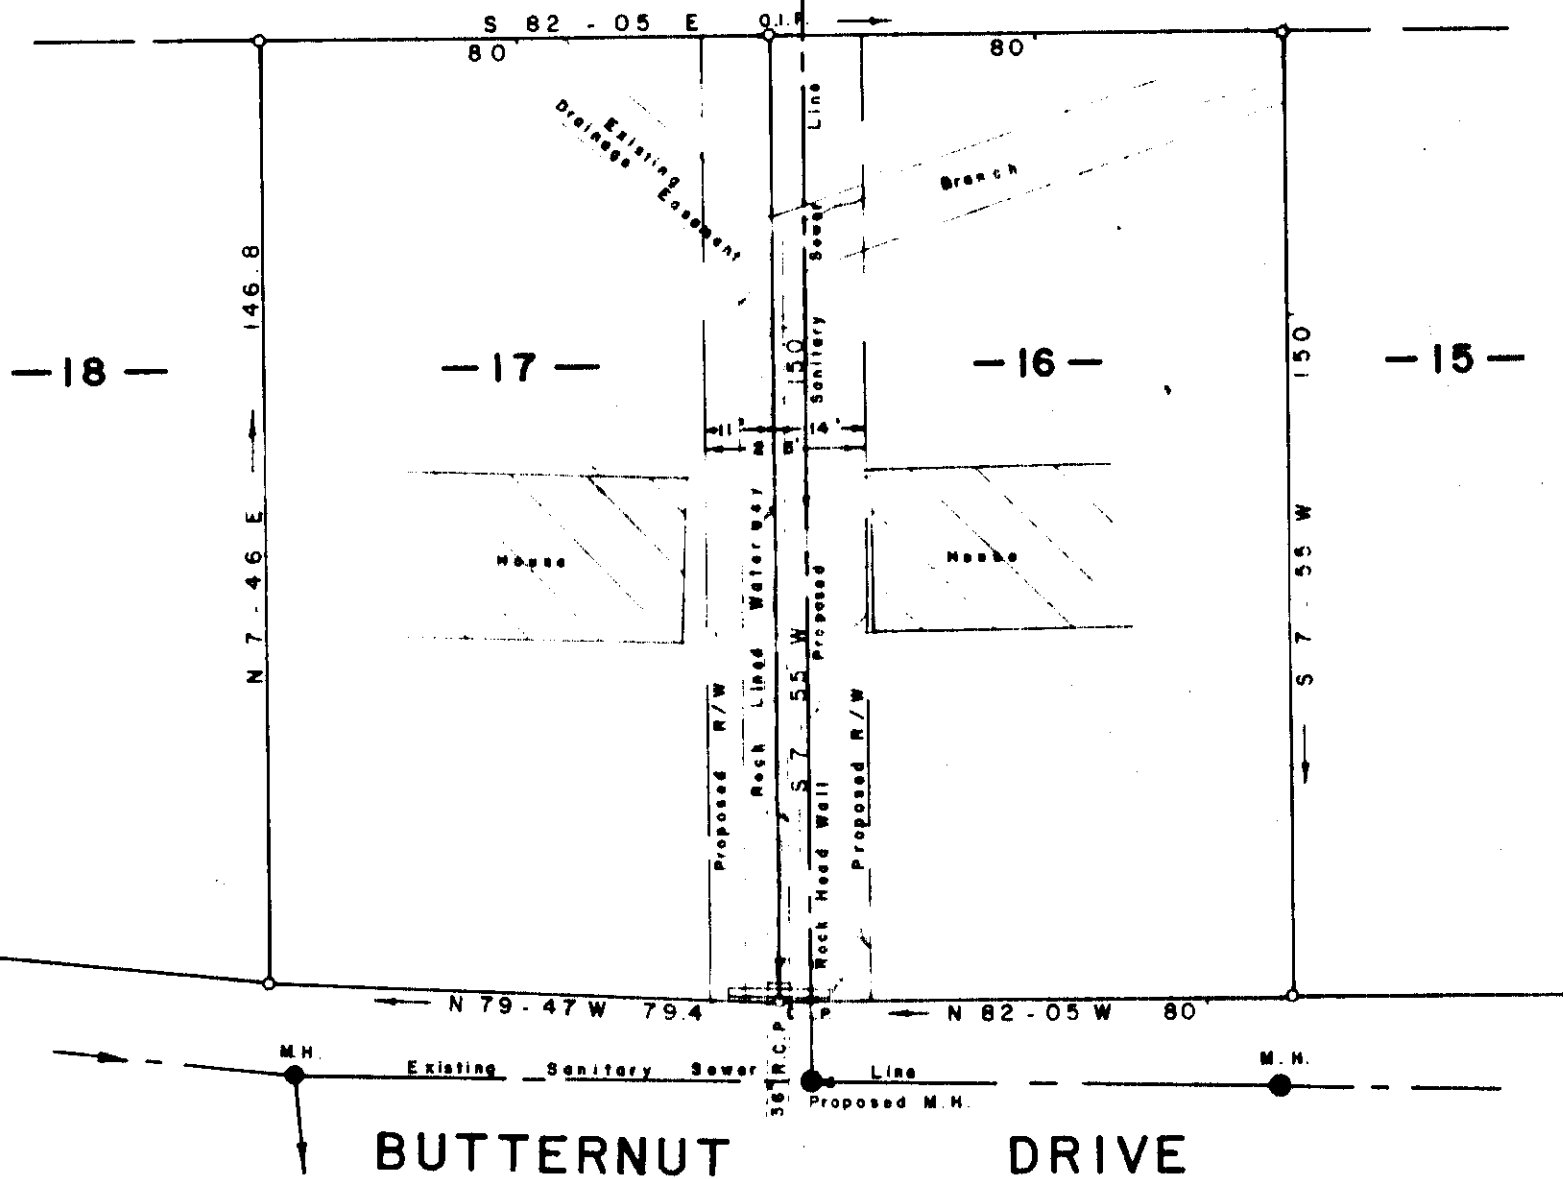


PROPOSED SANITARY SEWER RIGHT-OF-WAY
FOR LOTS
16 AND 17
CHESTNUT HILLS
NEAR GREENVILLE GREENVILLE CO.
SOUTH CAROLINA
MAY 6, 1977

EXHIBIT "A"

NOTE:
SEE PLAT BOOK "GG" PAGE 35.

16-A-2

MICROFILMED

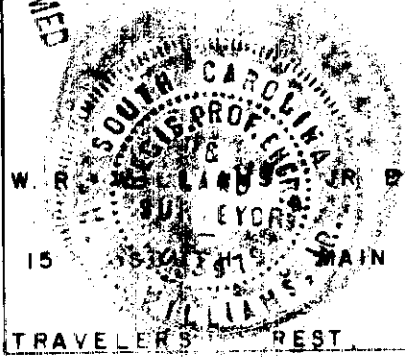

W. R. WILLIAMS, ENGR. / SURVEYOR # 3979

29301

15 MAIN STREET

TRAVELERS REST S C

102-2-75,76

GGTO 2 3 AP 4 78 1038 SCALE 1" = 200'