

SOUTHERN RAILWAY SYSTEM
EASTERN LINES
GREENVILLE, S. C.


DETAIL SKETCH, FENCE ENCROACHMENT OF F.E. SAVILLE.
NOT TO SCALE.

FENCE ENCROACHMENT OF:
W. J. SMITH _____
J. M. FOWLER _____
F. E. SAVILLE _____

SCALE: 1" = 50' JULY 27, 1942
OFFICE OF CHIEF ENGINEER M.W. & S. CHARLOTTE N.C.

DETAIL SKETCH, FENCE ENCROACHMENT OF DR. J.C. BILLINGSLEY.
NOT TO SCALE.

| | | |
|------|------------|------------|
| A | SURVEY | S.A.A. Jr. |
| | DRAWN BY | S.A.A. Jr. |
| 8489 | CHECKED BY | PF |
| | R/W REF. | V 11 / 19 |
| | DWG. REF. | |
| | NOTE BOOK | 1431 |
| | FILE NO | M-6648 |

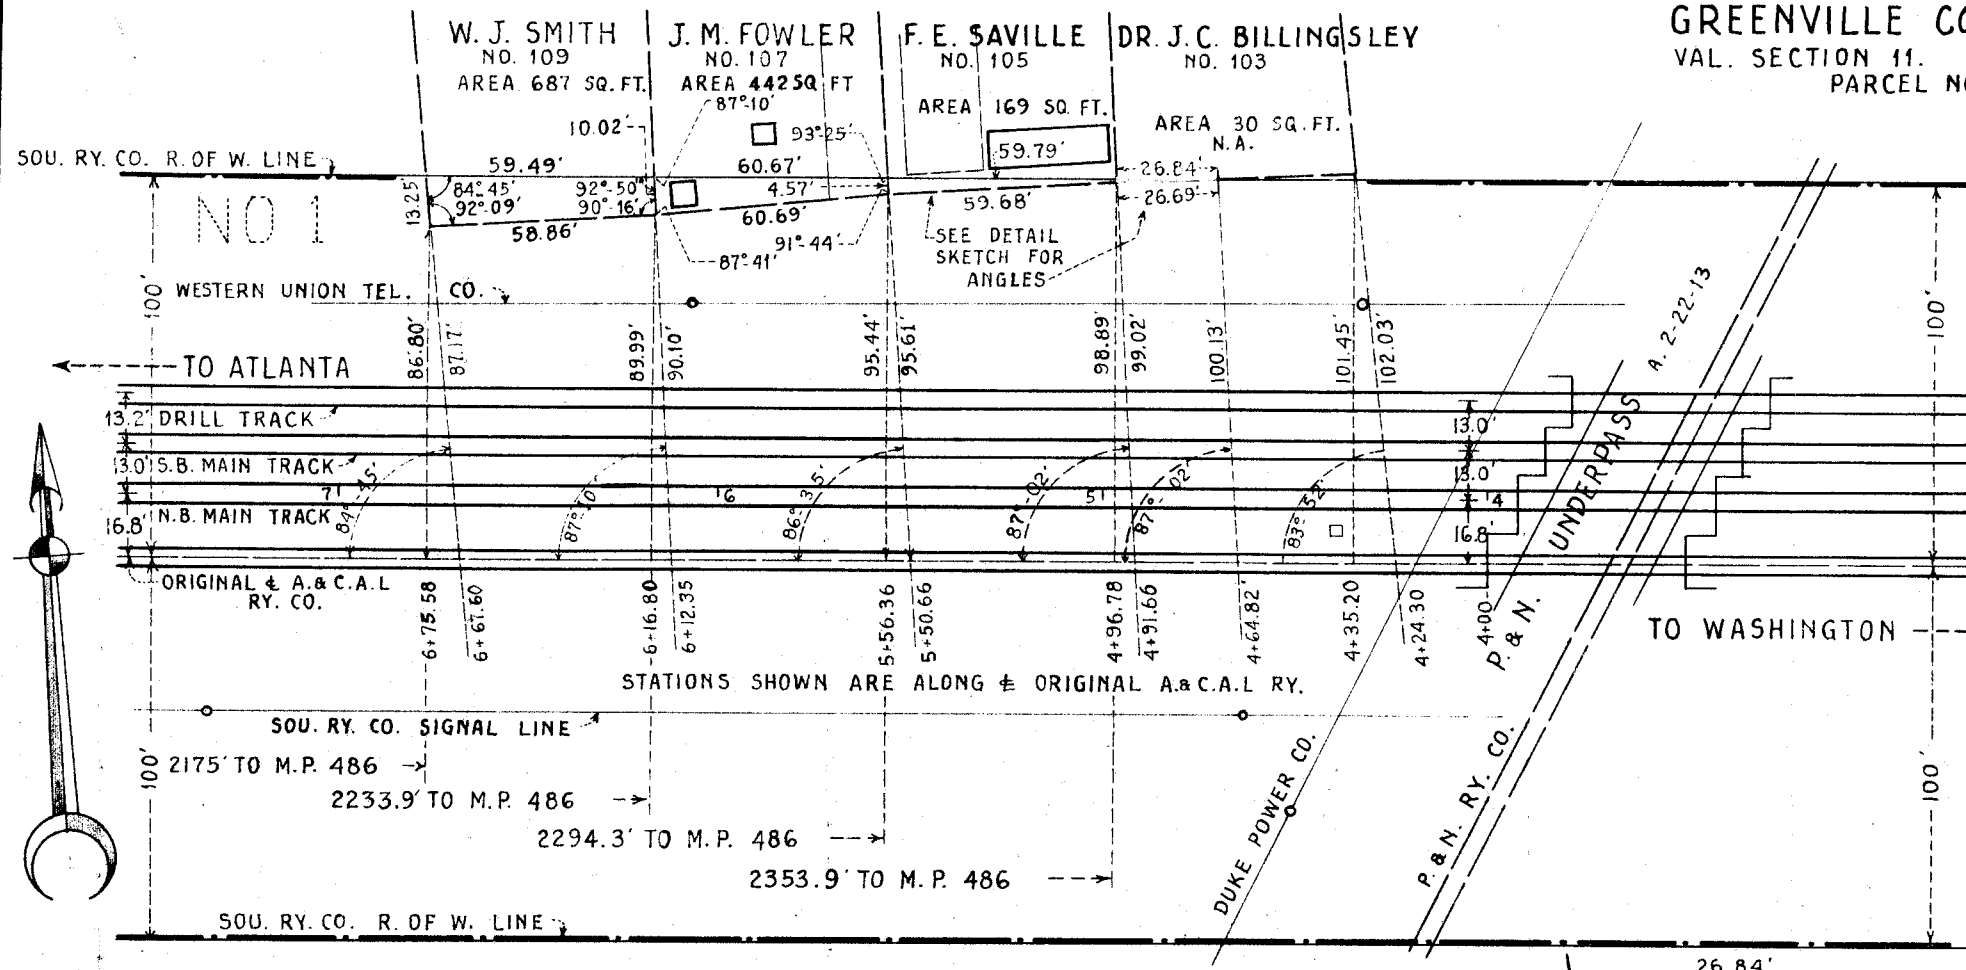

SOUTHERN RAILWAY SYSTEM
EASTERN LINES
GREENVILLE, S. C.

DETAIL SKETCH, FENCE ENCROACHMENT OF F.E. SAVILLE.
NOT TO SCALE.

FENCE ENCROACHMENT OF:
W. J. SMITH _____
J. M. FOWLER _____
F. E. SAVILLE _____

SCALE: 1" = 50' JULY 27, 1942
OFFICE OF CHIEF ENGINEER M.W. & S. CHARLOTTE N.C.

DETAIL SKETCH, FENCE ENCROACHMENT OF DR. J.C. BILLINGSLEY.
NOT TO SCALE.

| | | |
|------|------------|------------|
| A | SURVEY | S.A.A. Jr. |
| | DRAWN BY | S.A.A. Jr. |
| 8489 | CHECKED BY | PF |
| | R/W REF. | V 11 / 19 |
| | DWG. REF. | |
| | NOTE BOOK | 1431 |
| | FILE NO | M-6648 |