


10	9	8	7	6	5	4	3	2	1	TEN
----	---	---	---	---	---	---	---	---	---	-----

4027, filed this 10 day of August 1961
 and recorded in Vol. V.V. of Greenville County, S.C.
 Register Anne Conner Greenville County, S.C.

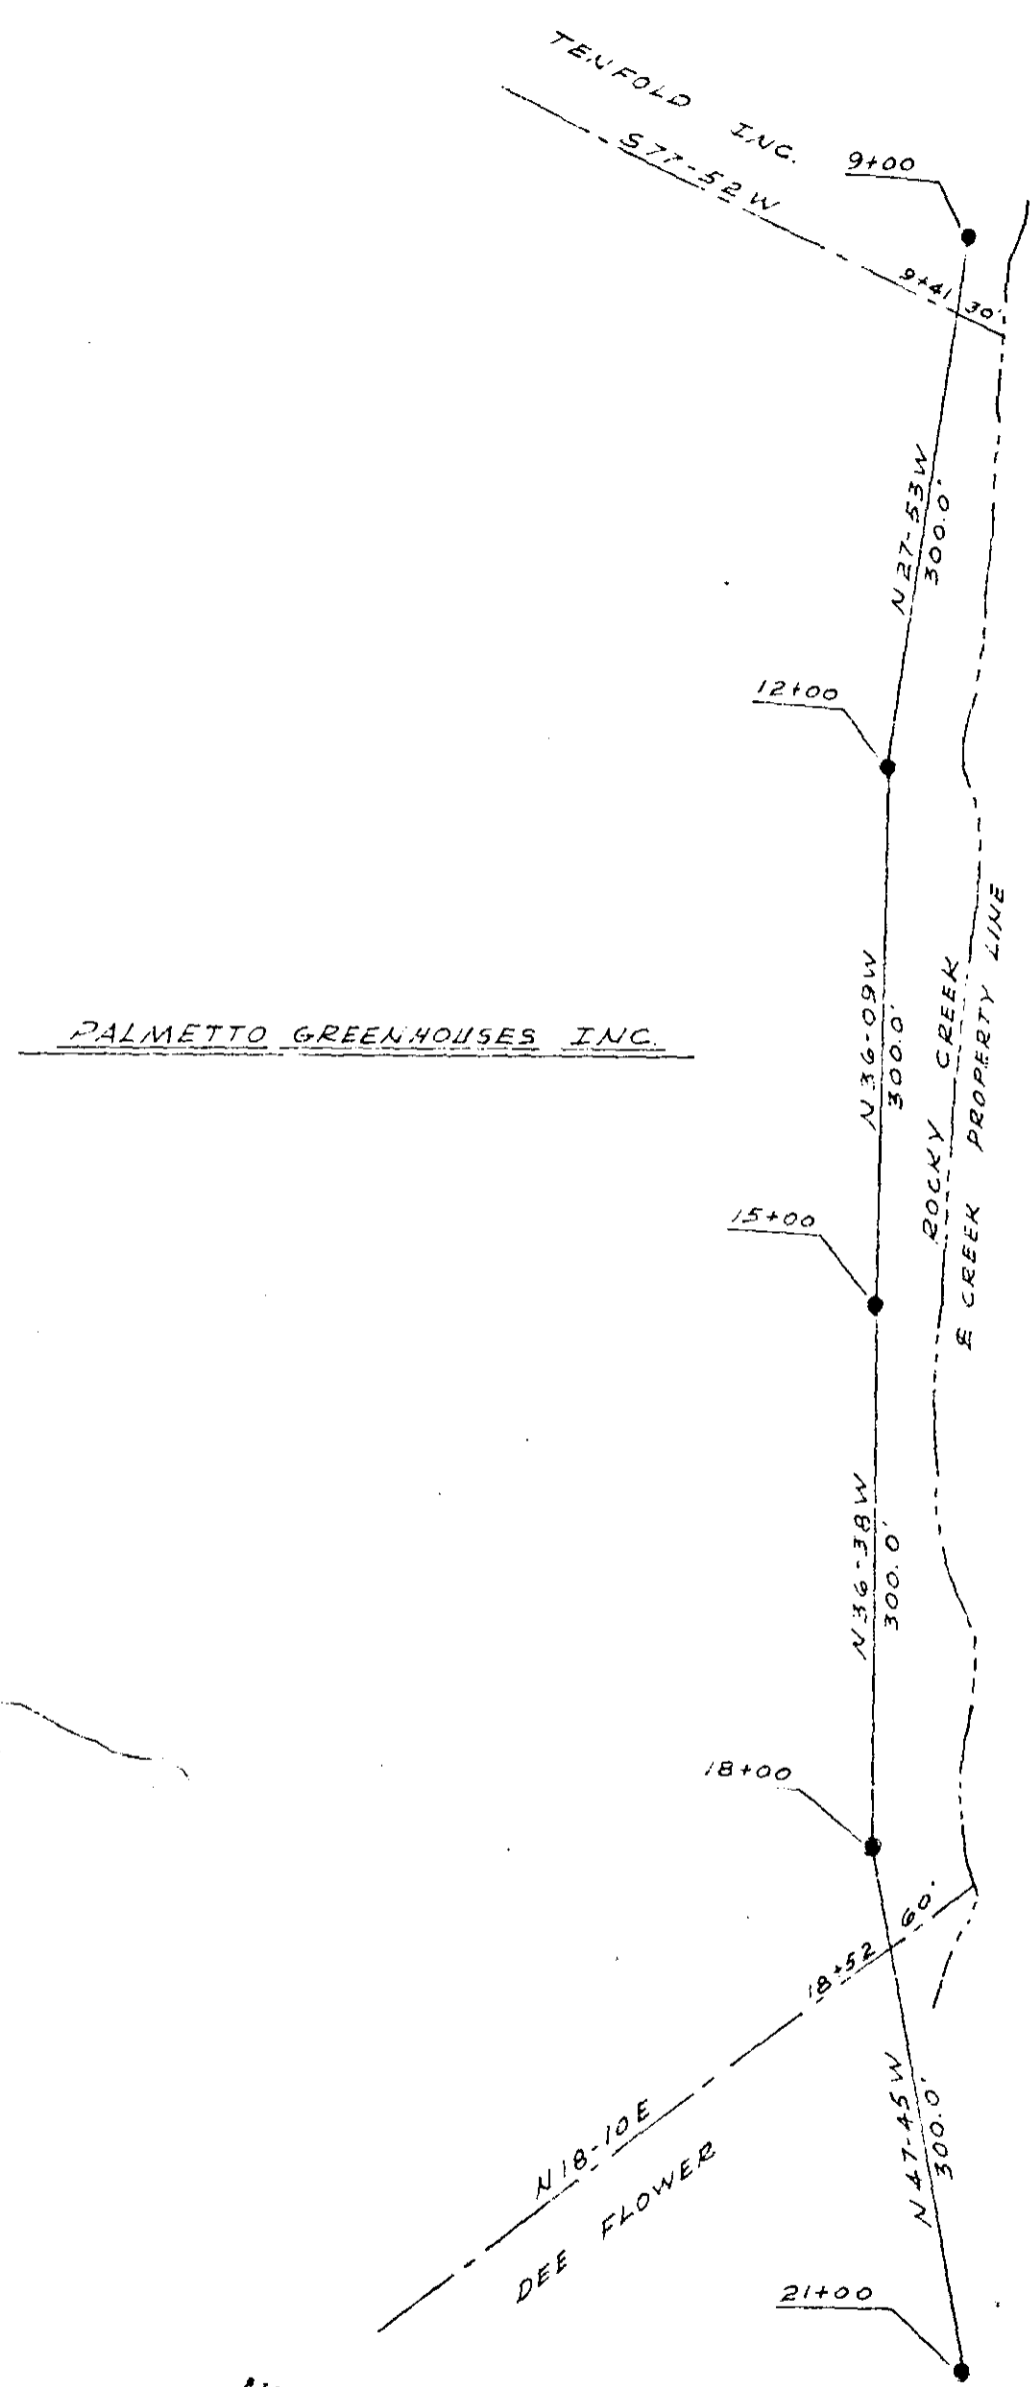

AUG 10 1961

1027

V.V.-169

REV.	DATE	DESCRIPTION
RIGHT-OF-WAY PLAN FOR GREENVILLE COUNTY REHABILITATION CENTER SEWER OUTFALL		
PIEDMONT ENGINEERING SERVICE GREENVILLE, S. C.		
SCALE: 1" = 100'		DATE: AUG 9, 1961
APPROVED BY:		<i>W.D. Barber, Supt.</i>
DRAWN BY:		<i>WLS</i>
		DWG. 4 OF 5