


EXHIBIT "A"

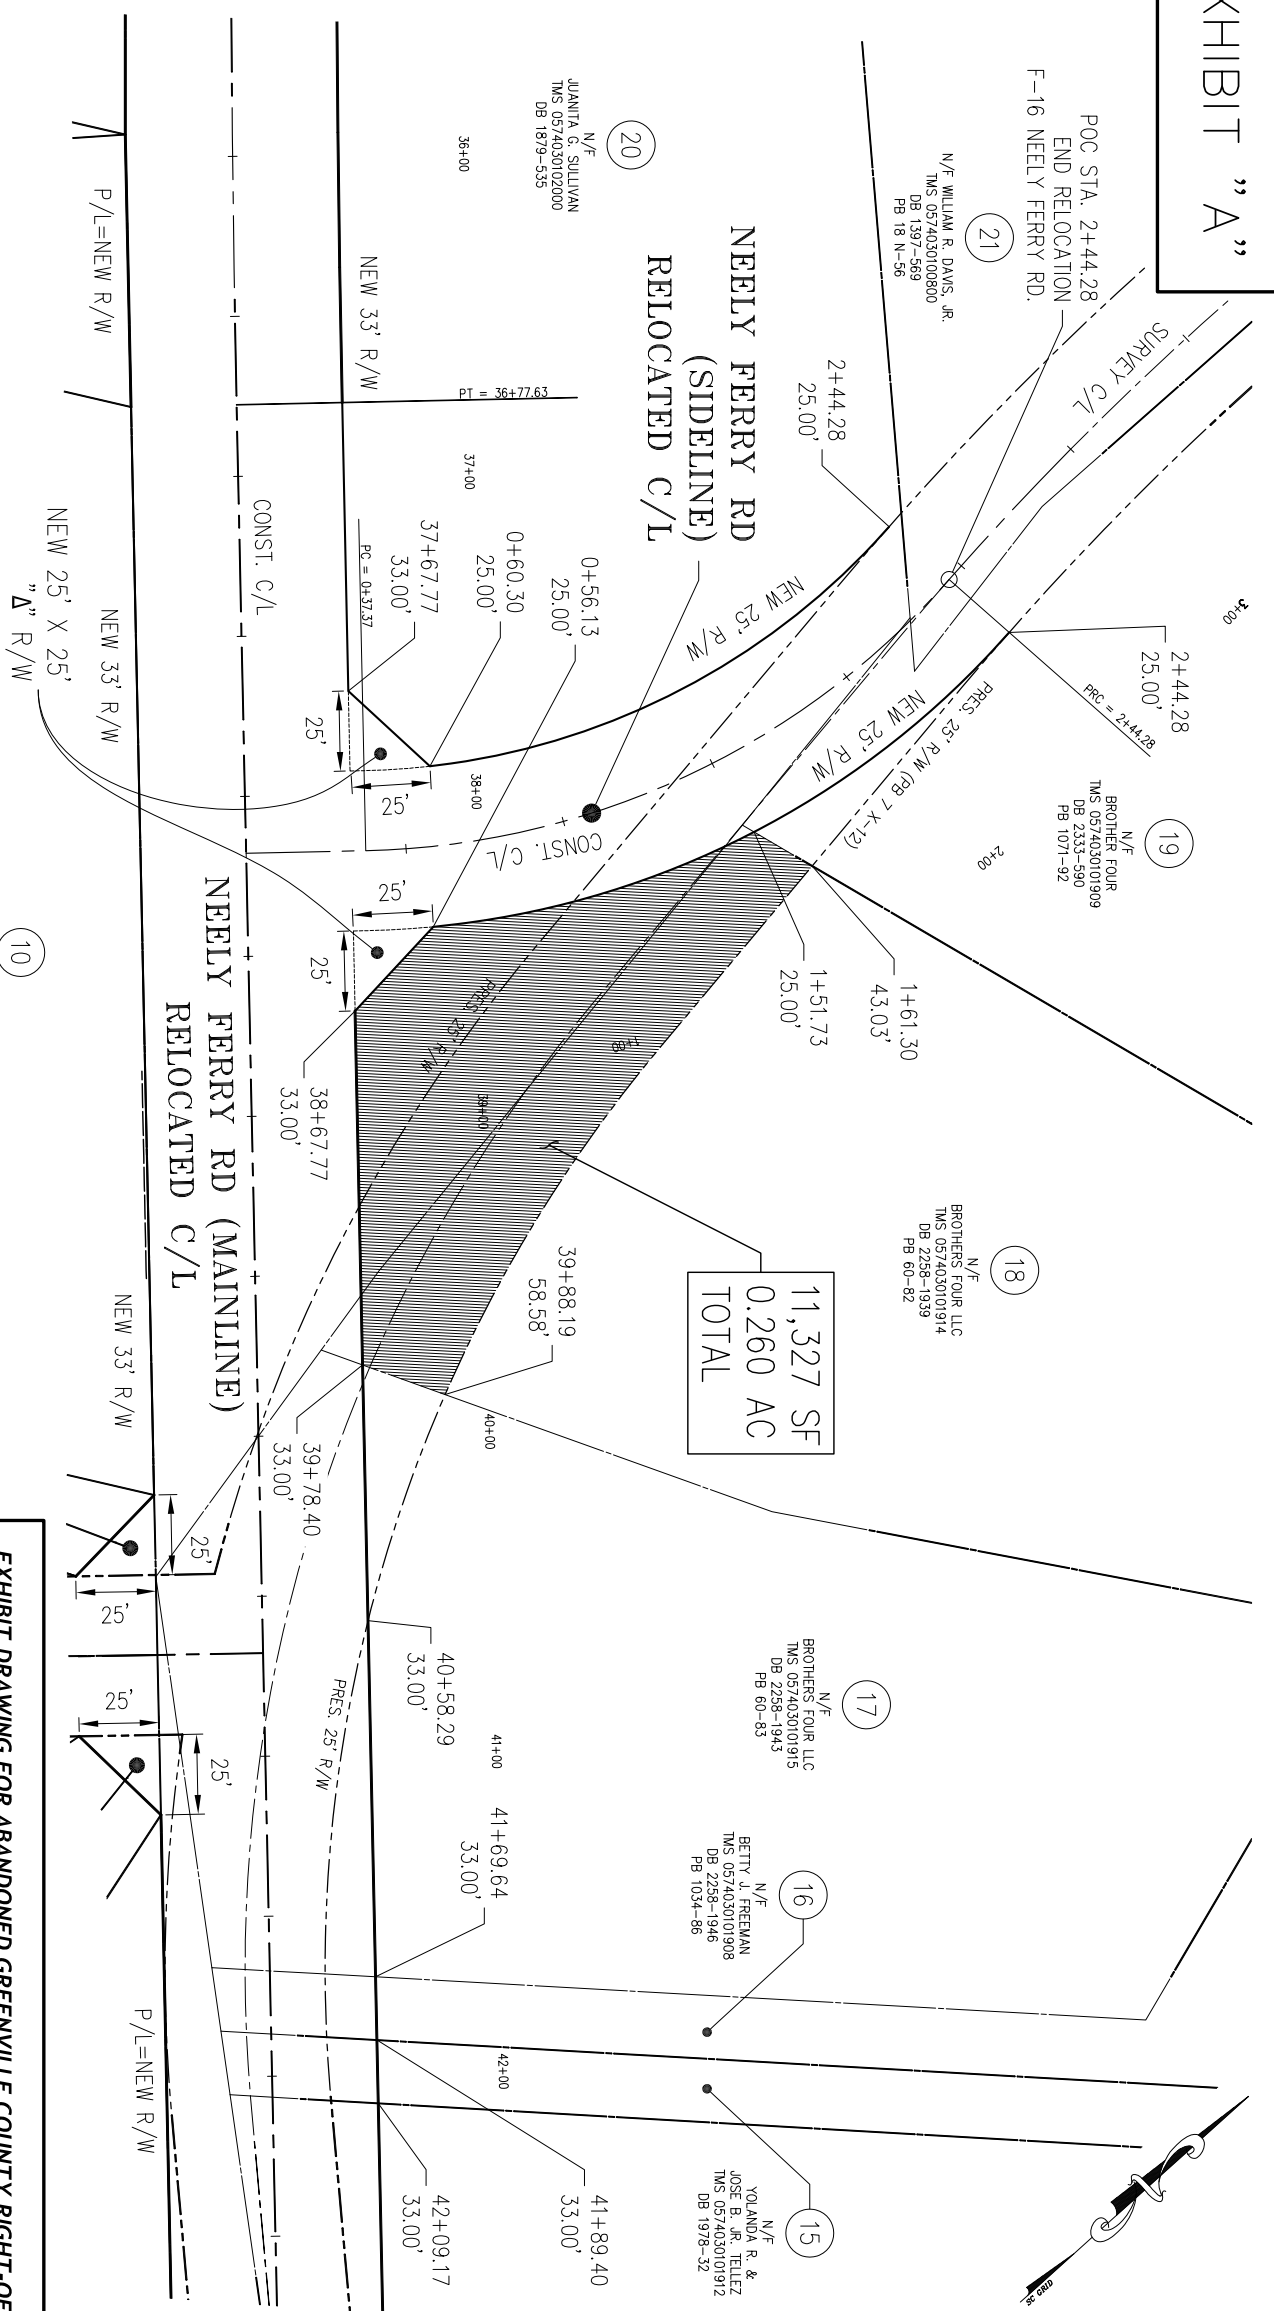

N/F
TERRY LEE BLANTON & CAROL N. BLANTON
TMS 0574030102203
DB 1244-809

**EXHIBIT DRAWING FOR ABANDONED GREENVILLE COUNTY RIGHT-OF-WAY
TO BE QUITCLAIMED TO TRACT 18, FILE NO. GLDTC 416
GREENVILLE COUNTY, SOUTH CAROLINA**

SCALE: 1" = 60'

DATE: 01/22/15

EXHIBIT "A"

19

N/F
BROTHERS FOUR
TMS 0574030101909
DB 2333-590
PB 1071-92

662 SF
0.015 AC
TOTAL

18

N/F
BROTHERS FOUR LLC
TMS 0574030101914
DB 2258-1939
PB 60-82

17


N/F
BROTHERS FOUR LLC
TMS 0574030101915
DB 2258-1943
PB 60-83

16

N/F
BETTY J. FREEMAN
TMS 0574030101908
DB 2258-1946
PB 1034-96

15

N/F
YOLANDA R. &
JOSE E. KRUELEZ
TMS 074000101912
DB 1976-32

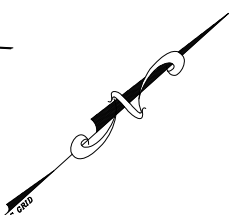

NEELY FERRY RD (SIDELINE) RELOCATED C/L

NEELY FERRY RD (MAINLINE) RELOCATED C/L

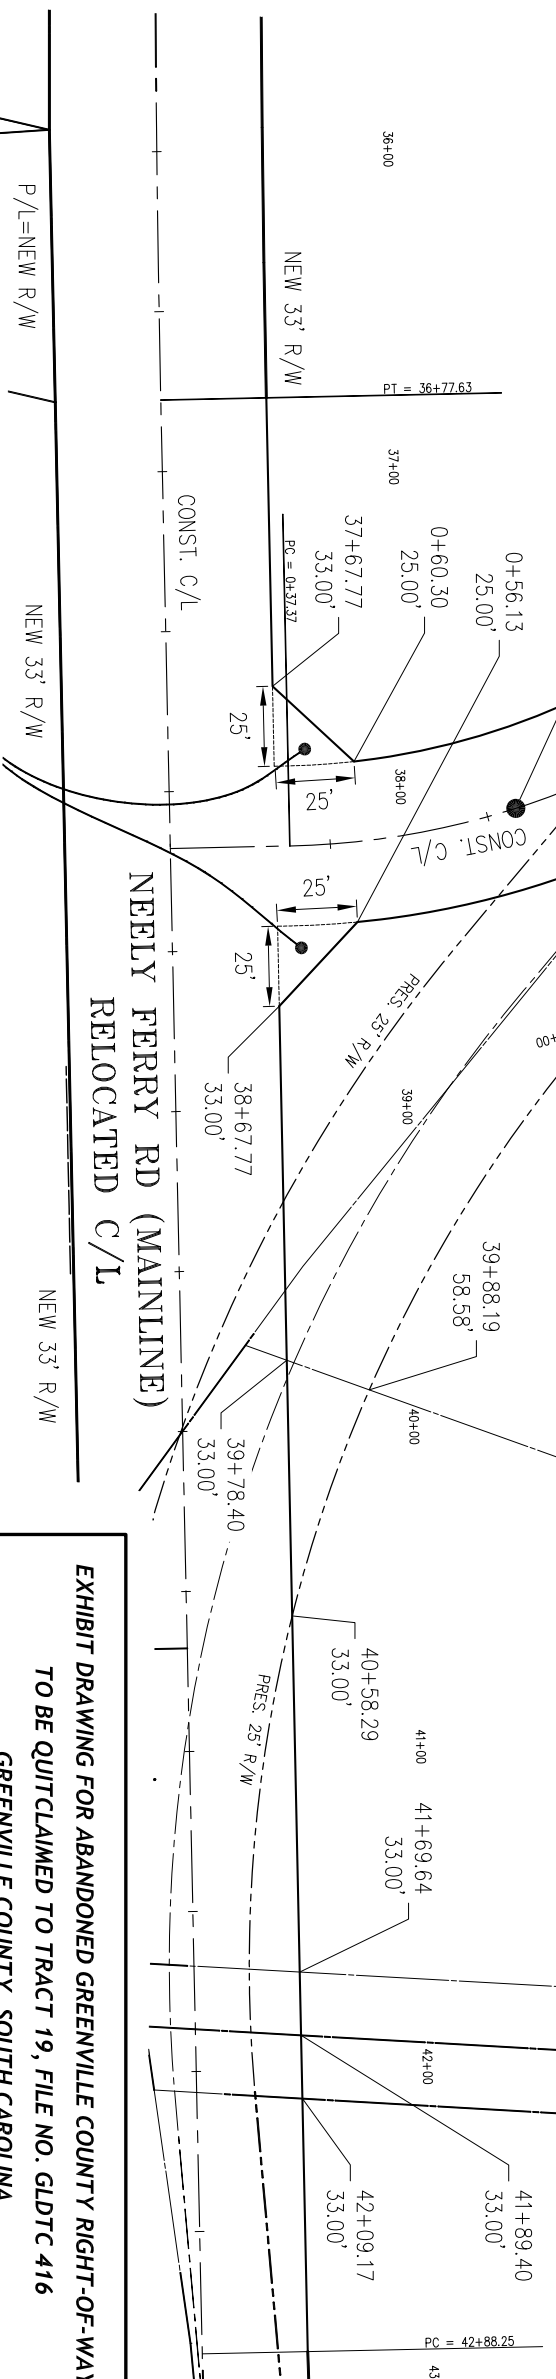


EXHIBIT DRAWING FOR ABANDONED GREENVILLE COUNTY RIGHT-OF-WAY

TO BE QUITCLAIMED TO TRACT 19, FILE NO. GLDTC 416
GREENVILLE COUNTY, SOUTH CAROLINA

SCALE: 1" = 60'

DATE: 01/22/15