


PLAN VIEW



PROFILE

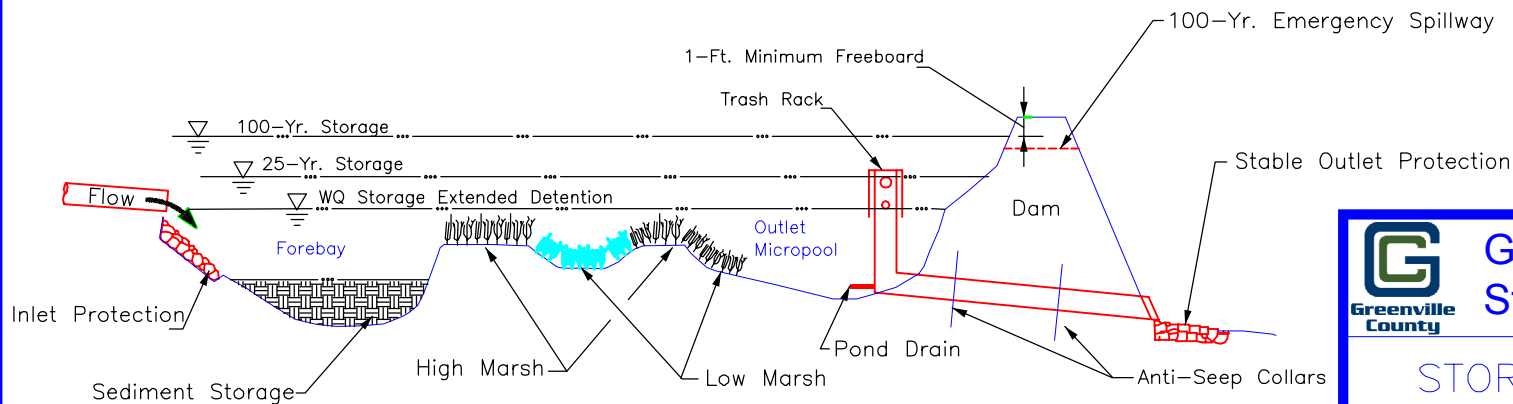

**Greenville County**  
**Storm Water Management**

## STORM WATER WETLAND

STANDARD DRAWING NO.

WQ-03A

APPROVED BY: \_\_\_\_\_  
GREENVILLE COUNTY STORM WATER MANAGEMENT

January 2018  
DATE