


# GRAVEL WETLAND

NTS

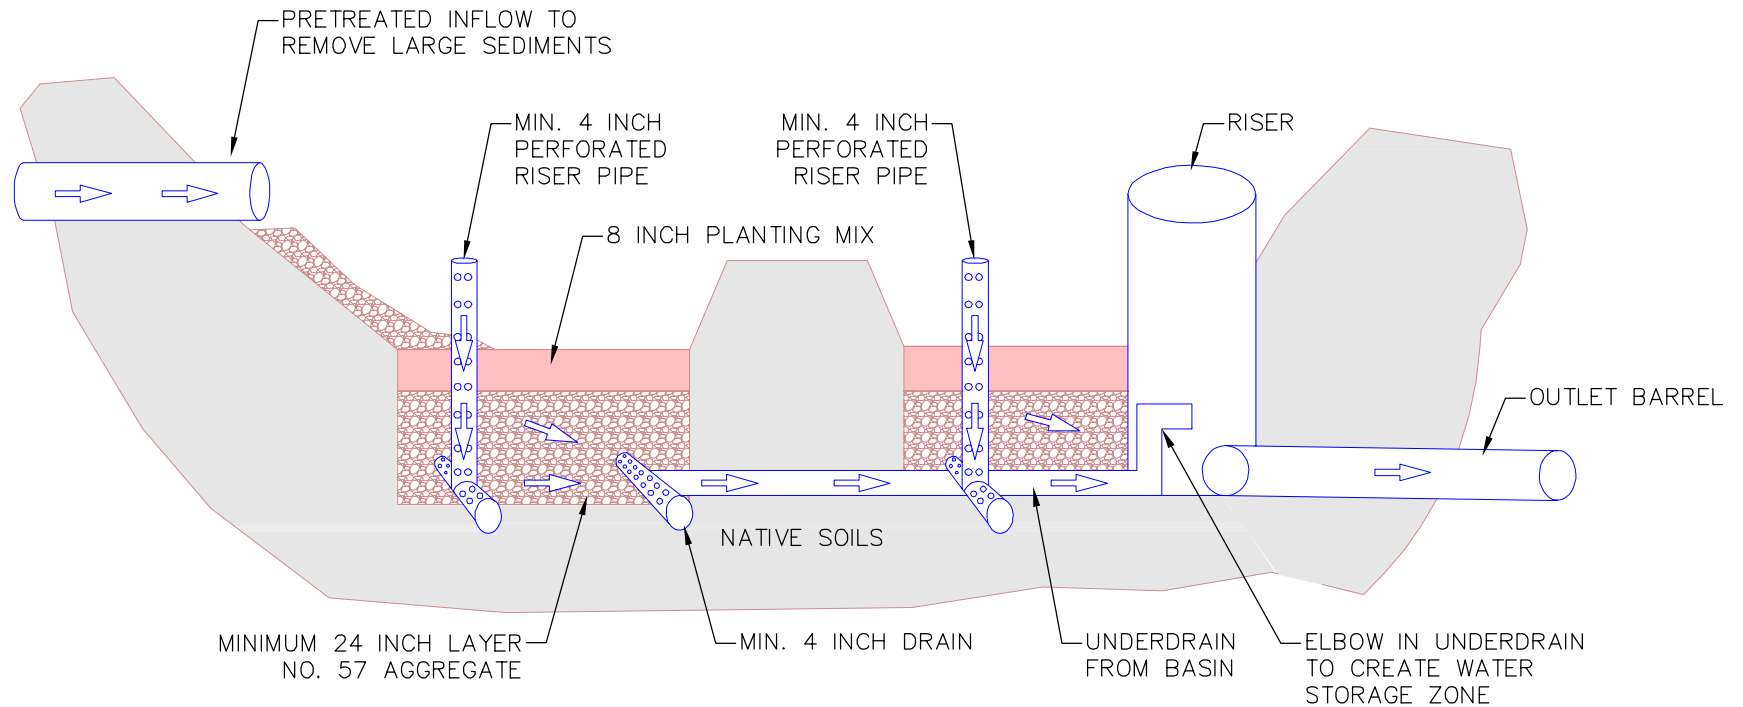

## NOTES:

1. REGULAR INSPECTION AND MAINTENANCE IS CRITICAL TO THE EFFECTIVE OPERATION OF GRAVEL WETLANDS. THE SURFACE OF THE PONDING AREA MAY BECOME CLOGGED WITH FINE SEDIMENT OVER TIME. PERFORM LIGHT AERATION OR CULTIVATE UNVEGETATED AREAS AS REQUIRED TO ENSURE ADEQUATE FILTRATION.
2. FILTER MEDIA WILL BE TESTED TO DETERMINE THE ACTUAL INFILTRATION RATE.



**Greenville County**  
**Storm Water Management**

## GRAVEL WETLAND

STANDARD DRAWING NO.

WQ-04

APPROVED BY: \_\_\_\_\_  
GREENVILLE COUNTY STORM WATER MANAGEMENT

January 2018  
DATE