



GREEN BRIAR SUBDIVISION

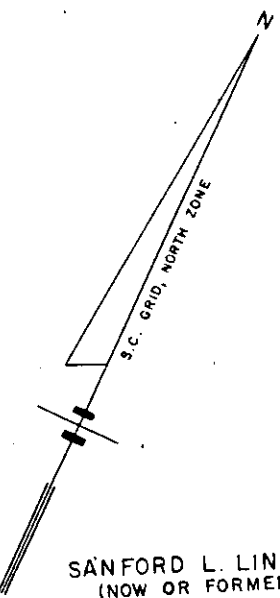

SANFORD L. LINDSEY
(NOW OR FORMERLY)

P.G. JONES

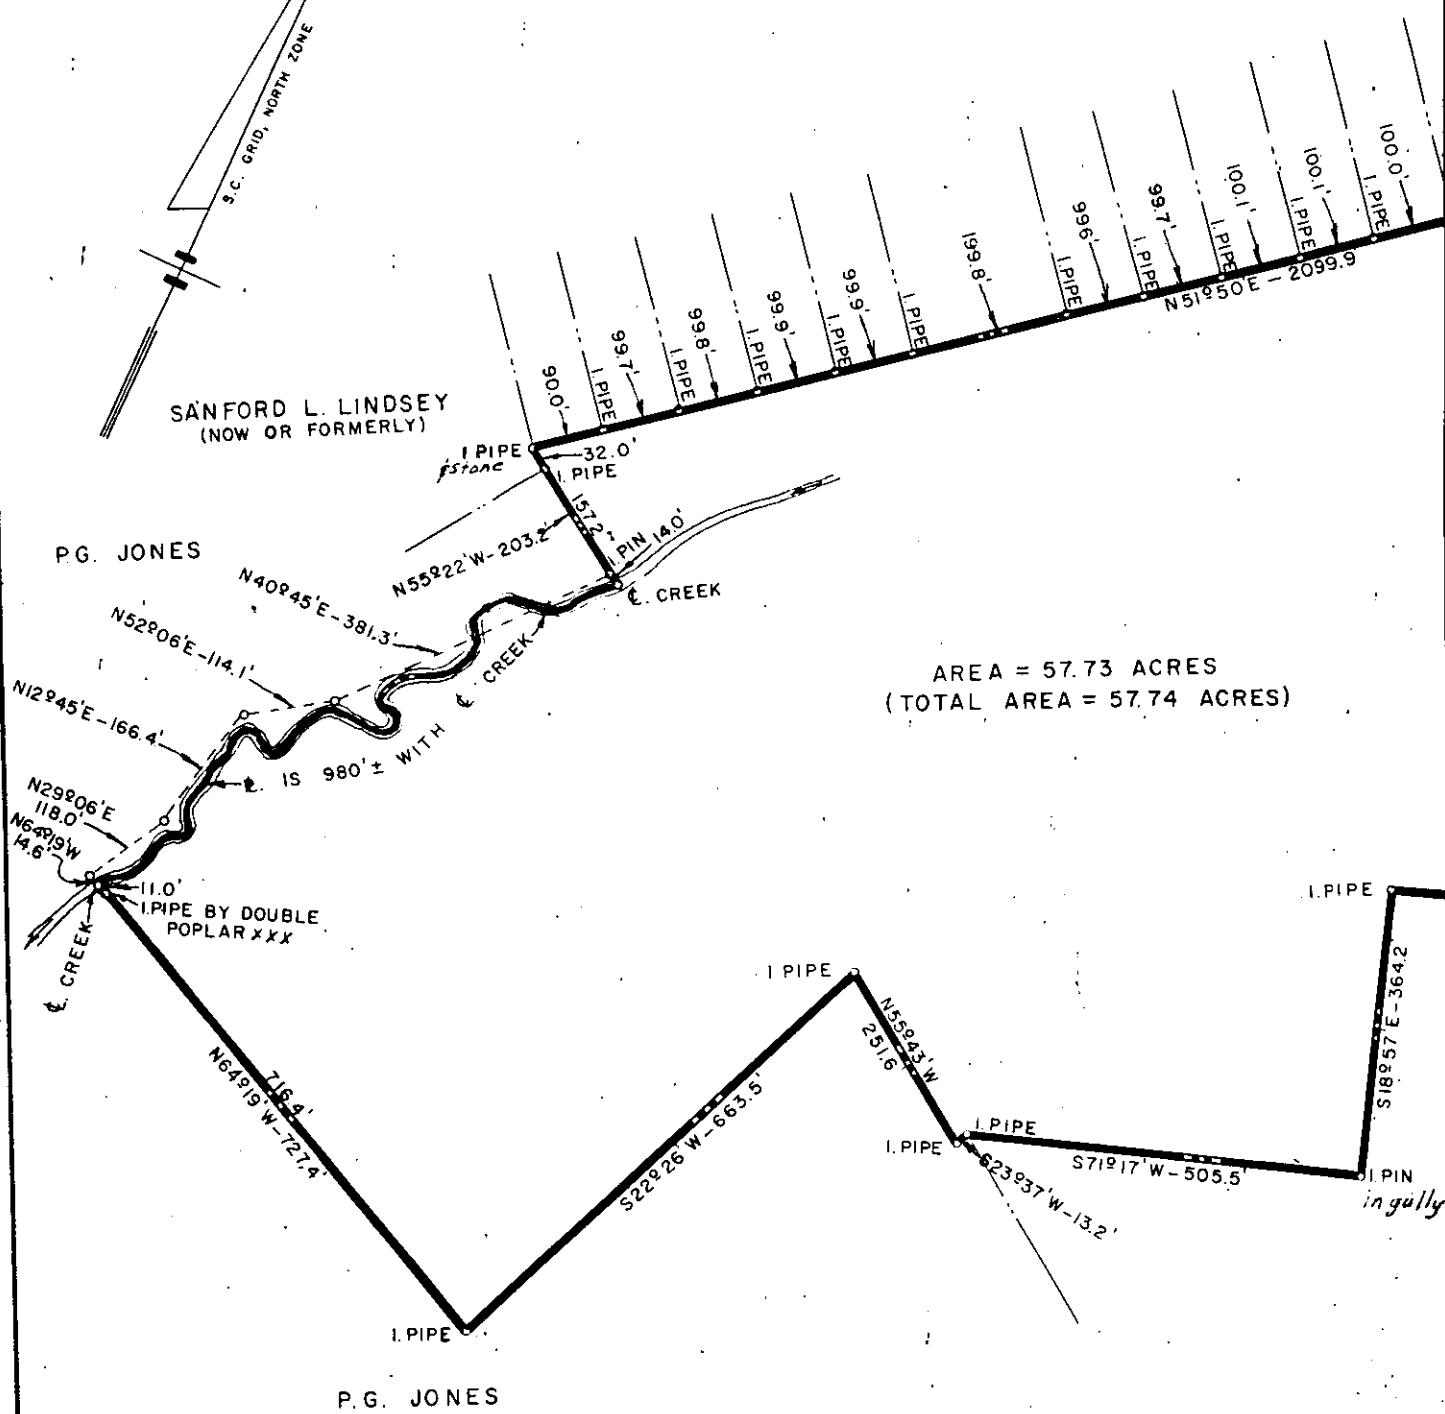

AREA = 57.73 ACRES
(TOTAL AREA = 57.74 ACRES)