


4'-0" LONG
OR W/ PLATE
IN 3/4" x 4'-3"
COURSE ABOVE
W/ CONCRETE

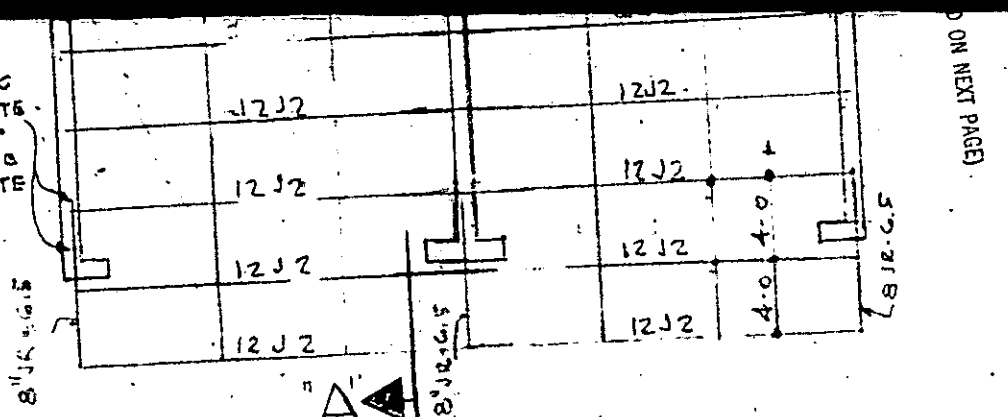

VOL 920 PAGE 183

FRAMING PLAN

1/8" = 1'-0"

FLOOR

1/8" = 1'-0"

INSUL ROCK OR EQUAL

GRAVEL STOP

BATTEN

F BRICK

1" SOLAR
BLOCK

FRONT

1/8" = 1'-0"

PLYWOOD

SUPP. AC...
CEILING


BUTTAR
4 GRAVEL
ROOF

INSUL ROCK OR EQUAL

GRAVEL STOP
WOOD BLOCK

1/4 ANCHORS
48" O.C.

BOND BEAM
REIN 1 1/2" - #4

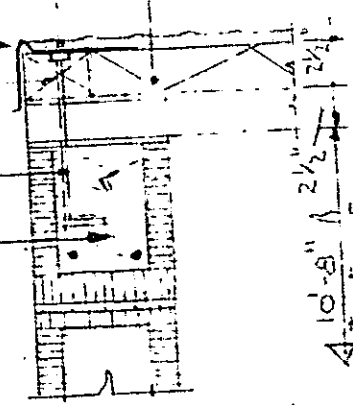

SECTION "C"

1 1/2" = 1'-0"

PLU

LAVATO
WATER C
ELECT HO
MED. CA
DRINKI

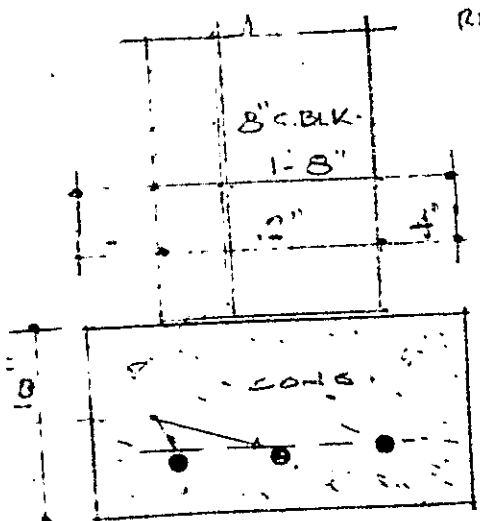


FIG FOR 12" WALL 1/2" = 1'-0"

JOHN M. LINEBERGER
GREENVILLE
No. 223
STATE OF
SOUTH CAROLINA
REGISTERED ARCHITECT

TWO STORE BL
MR. J. J. FRA
NORTH PLEASANTBU

(CONTINUED ON NEXT PAGE)