


VOL 983 PAGE 170

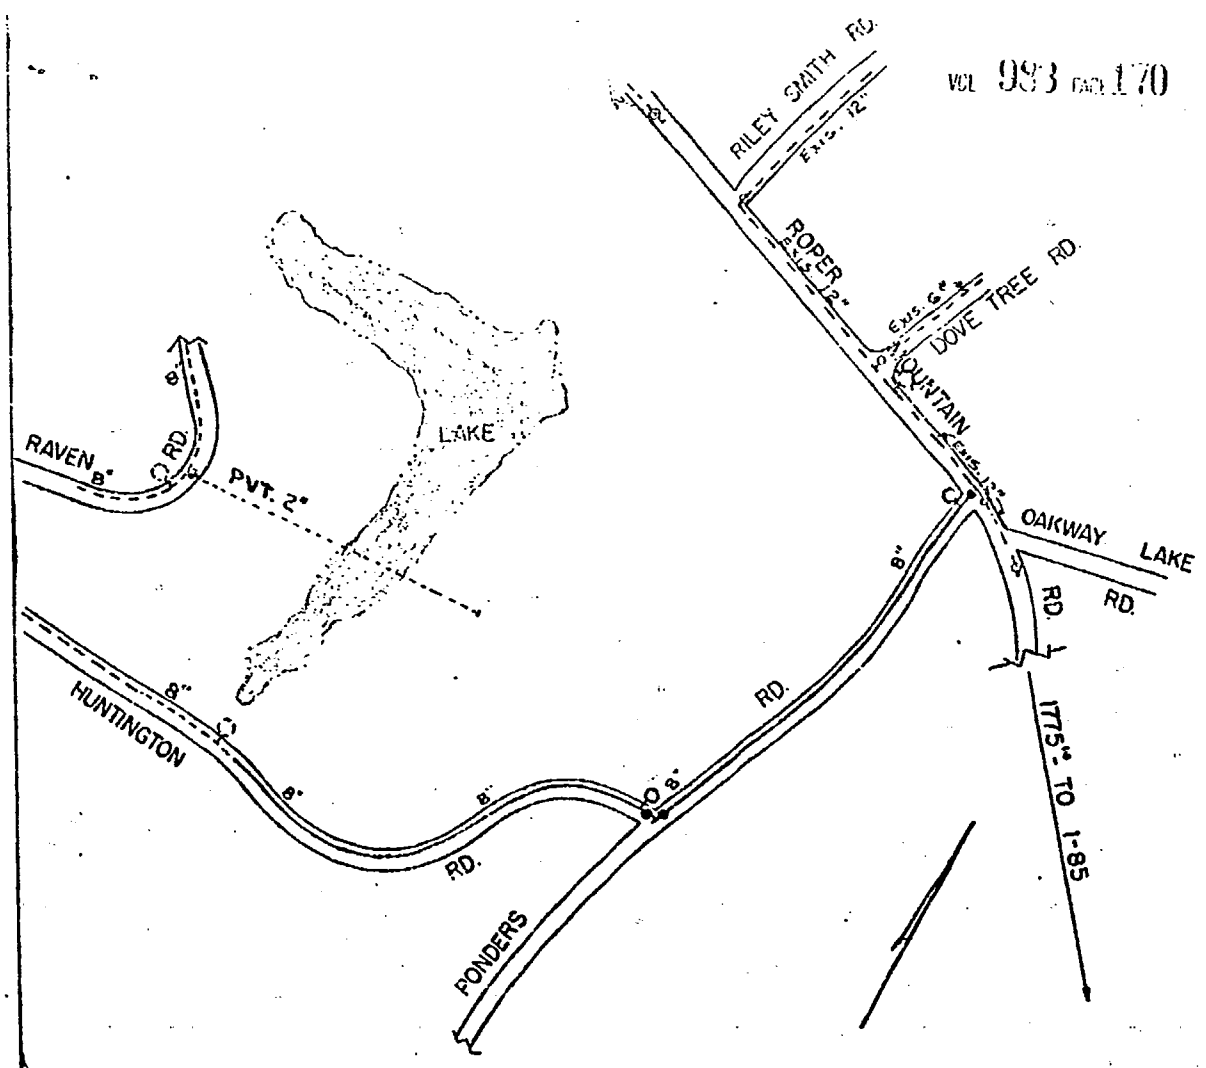

HUNTINGTON RD.

DATE: JUNE, 1972
SCALE 1" = 400'

Material List:

8" Pipe	-	2800'
8" Valves	-	3
6" Valves	-	2
Fire Hyd.	-	2

Deed and Plat Recorded September 4th, 1973
at 4:26 P. M. #6617

Hugh B. Croxton
&
H. Caldwell Harper
to
Commissioners of Public Works
of the City of Greenville, S. C.
May 24, 1973

4328 RV-2