



0394

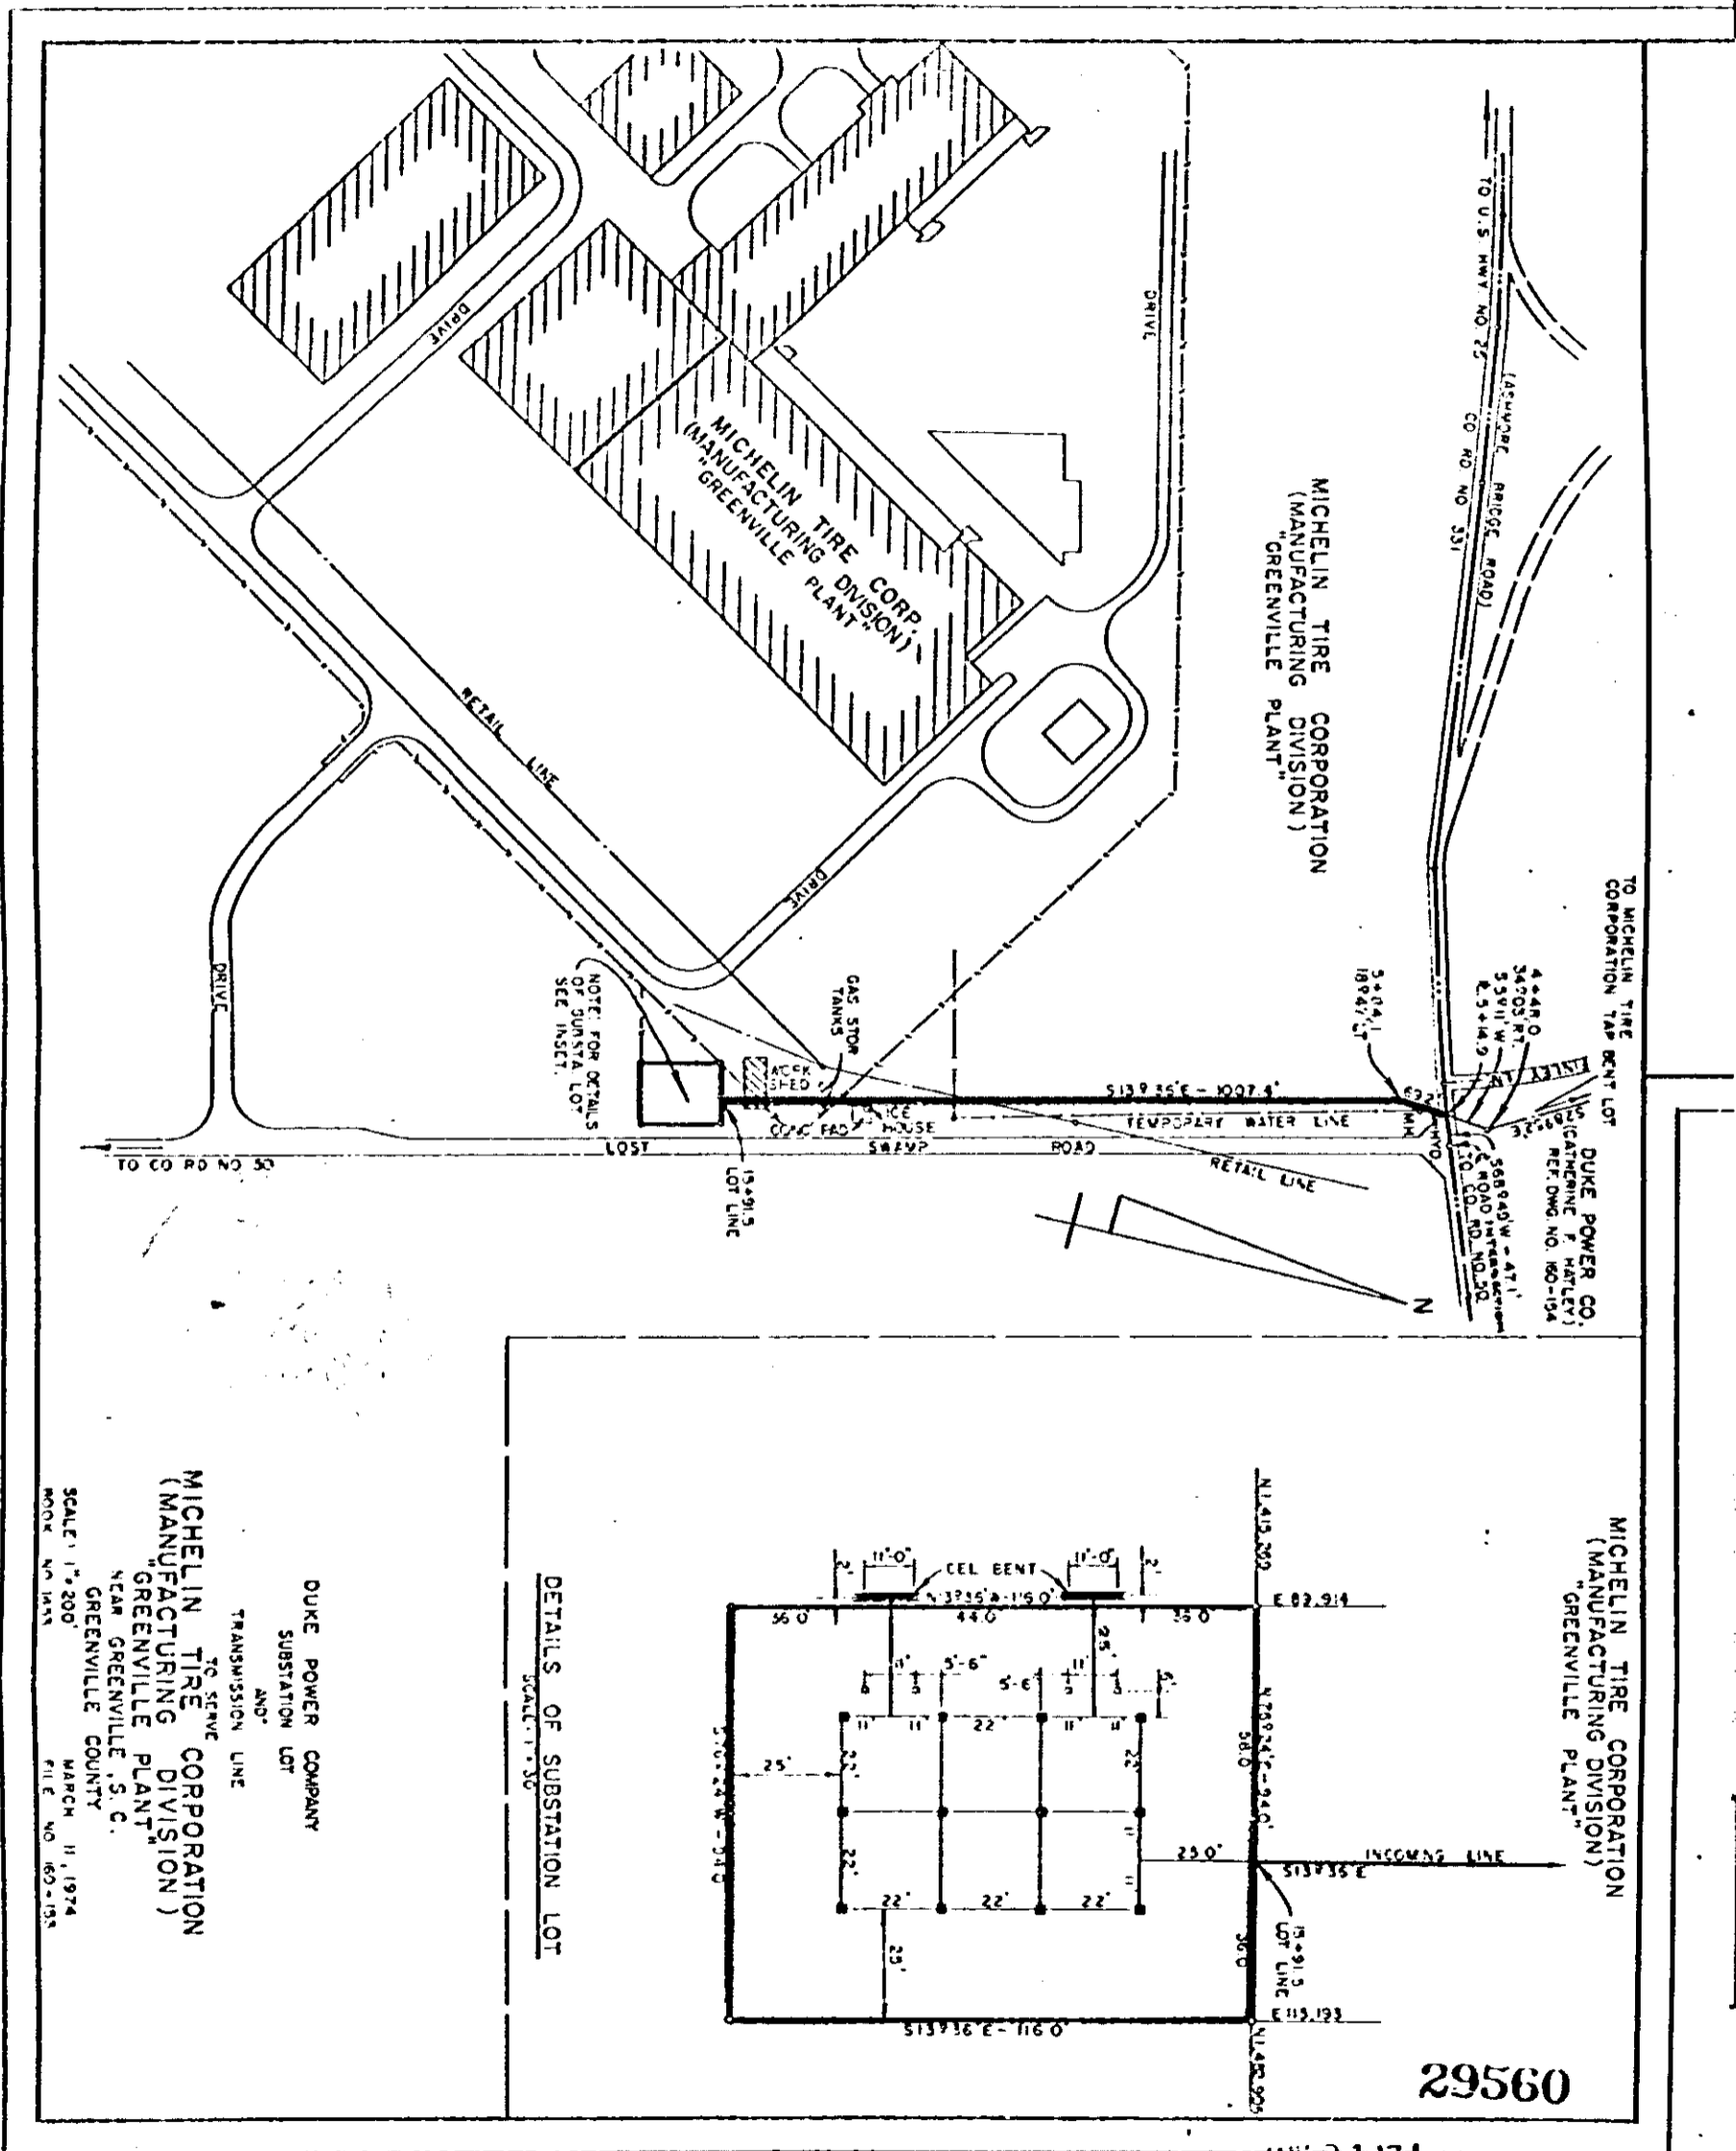

MICHELIN TIRE CORPORATION
 (MANUFACTURING DIVISION)
 "GREENVILLE PLANT"
 NEAR GREENVILLE, S.C.
 GREENVILLE COUNTY
 MARCH 11, 1974
 FILE NO. 60-125

DUKE POWER COMPANY
 SUBSTATION LOT
 AND
 TRANSMISSION LINE

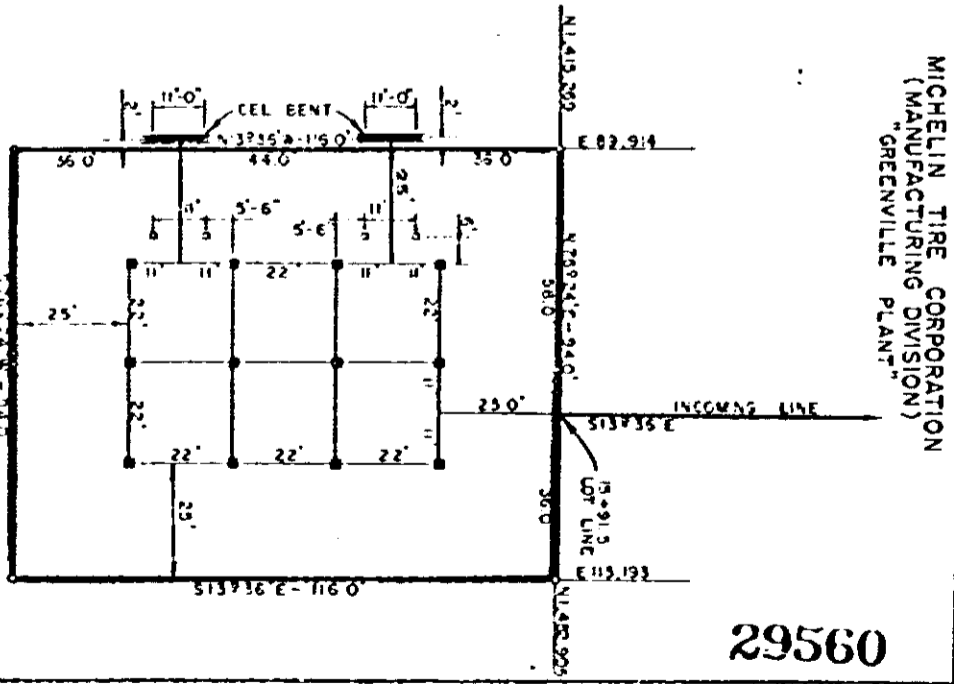

RECORDED MAY 21 '74

4328 RV-2