


D.H. MARSH
SQUAD No. 4 R.L.H.

1163 71.7
R.O.T. 0101

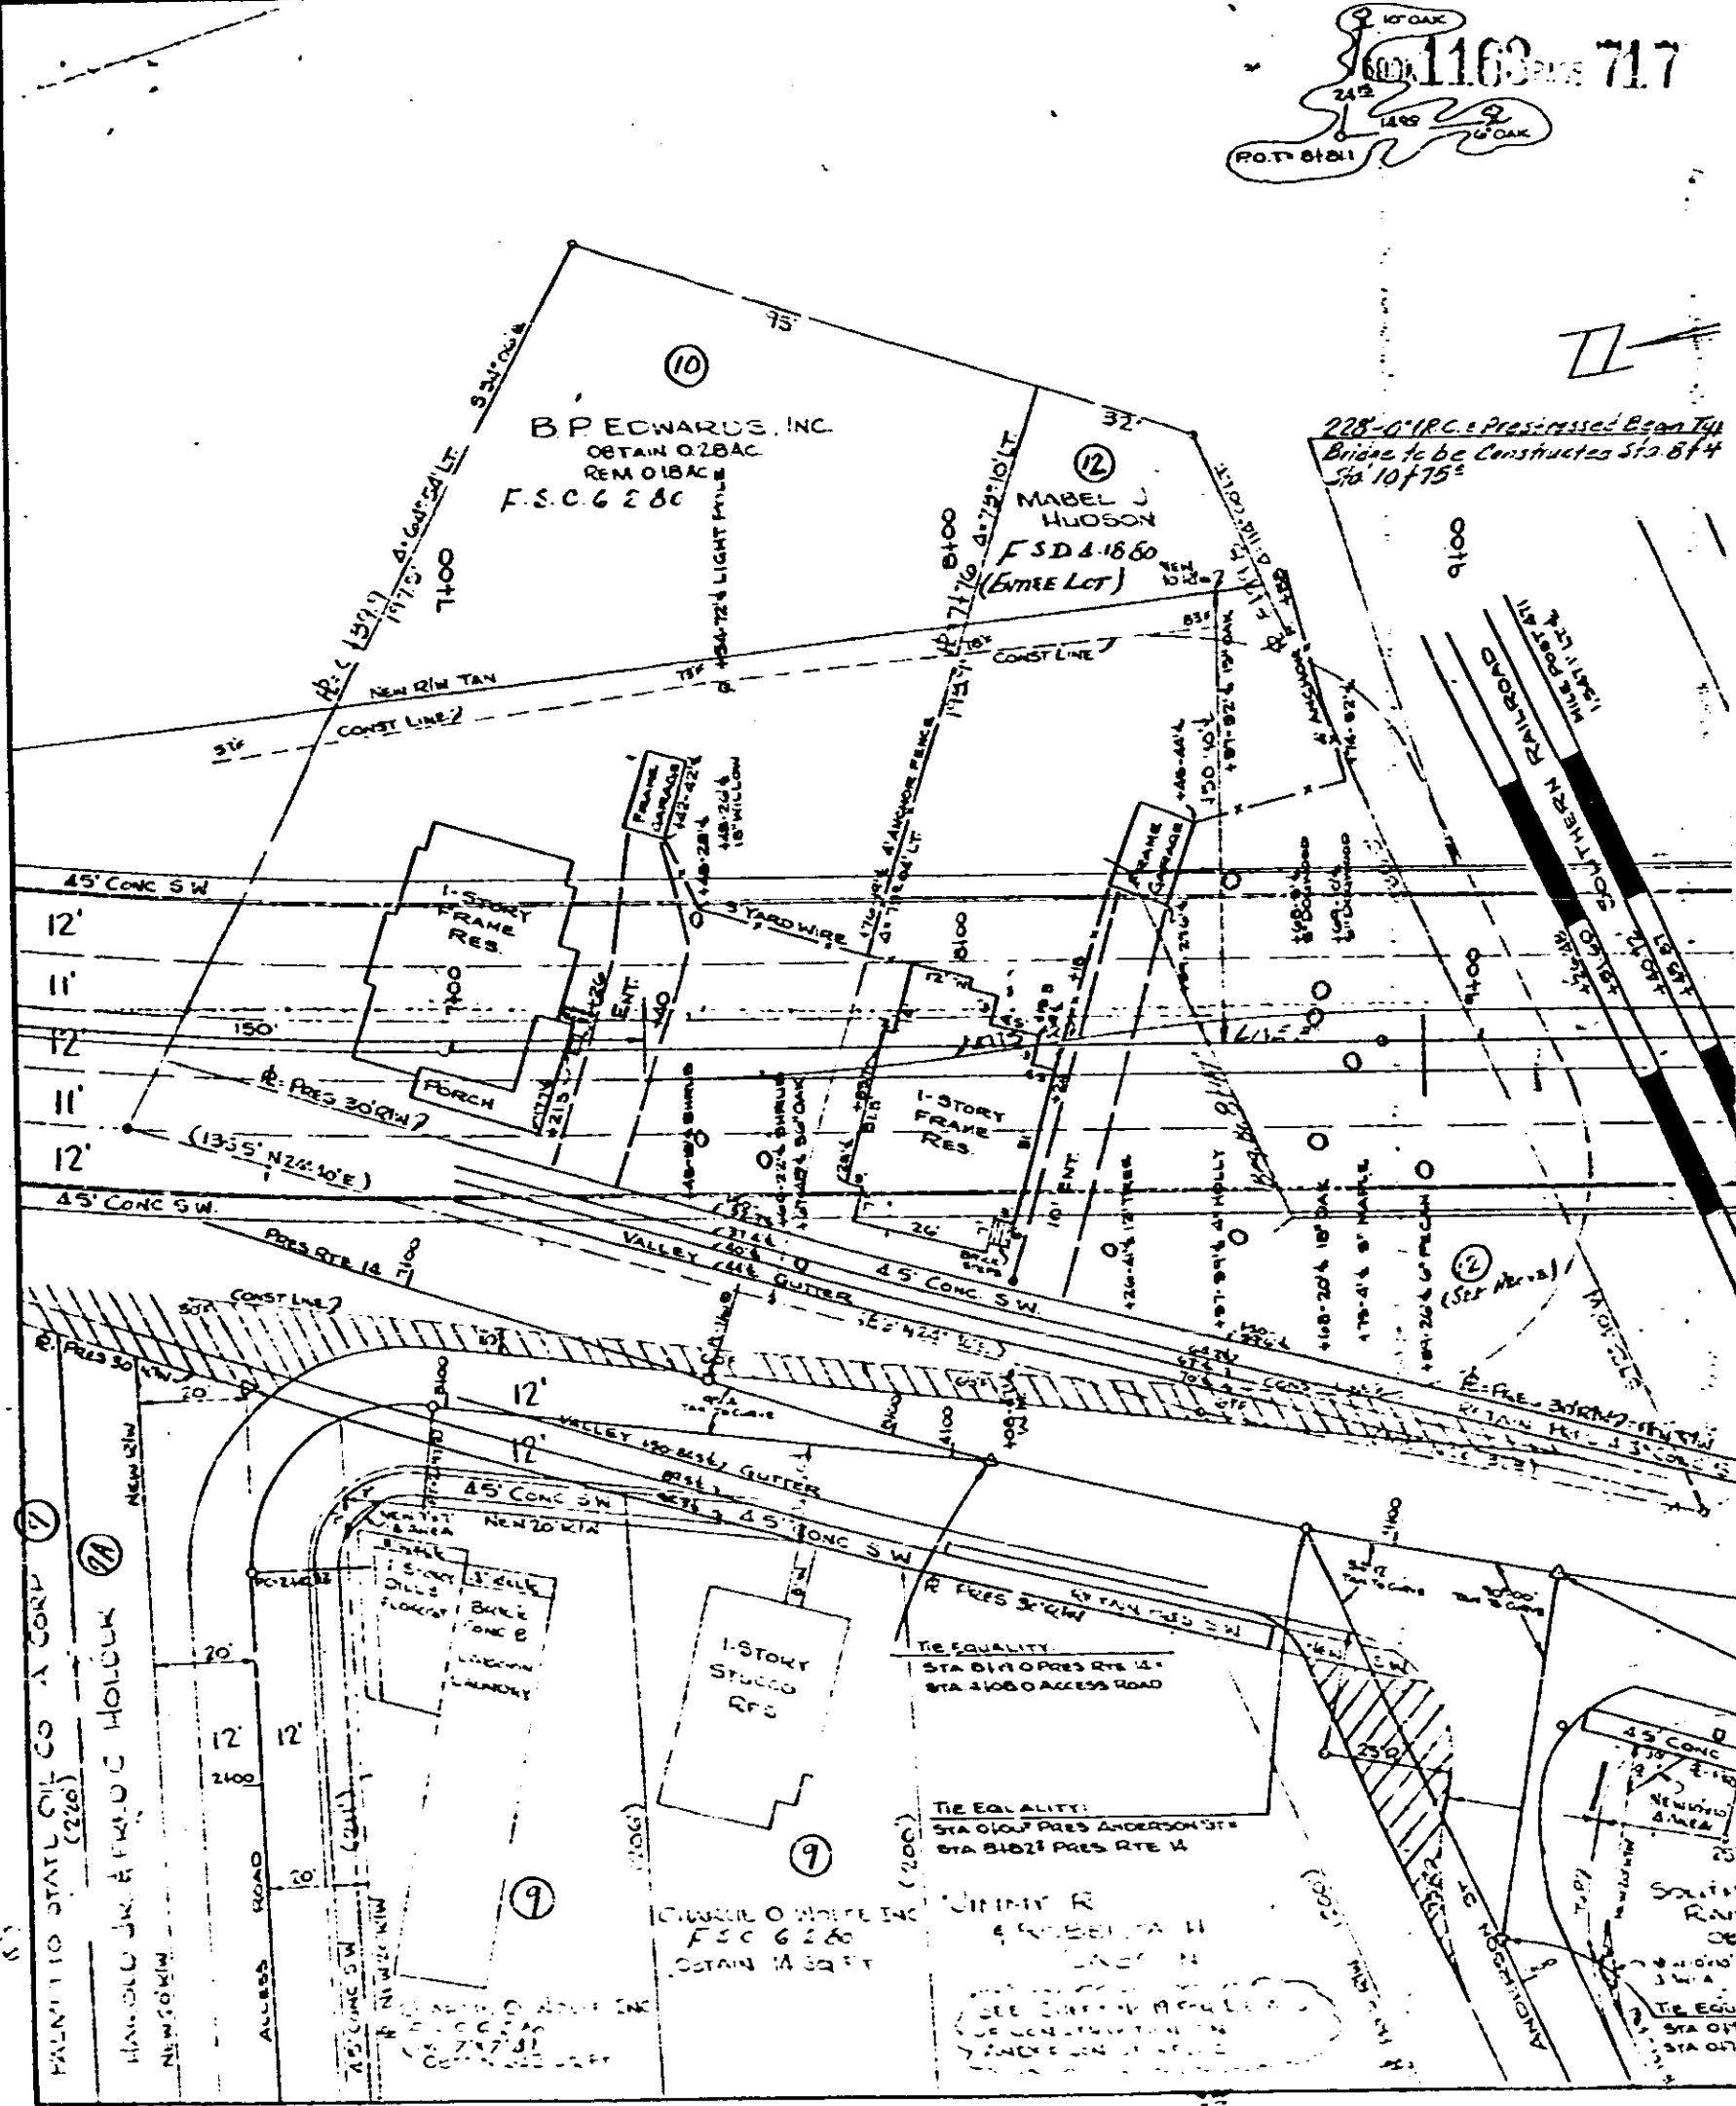

CONTINUED ON NEXT PAGE

1070

4328 RV-2