
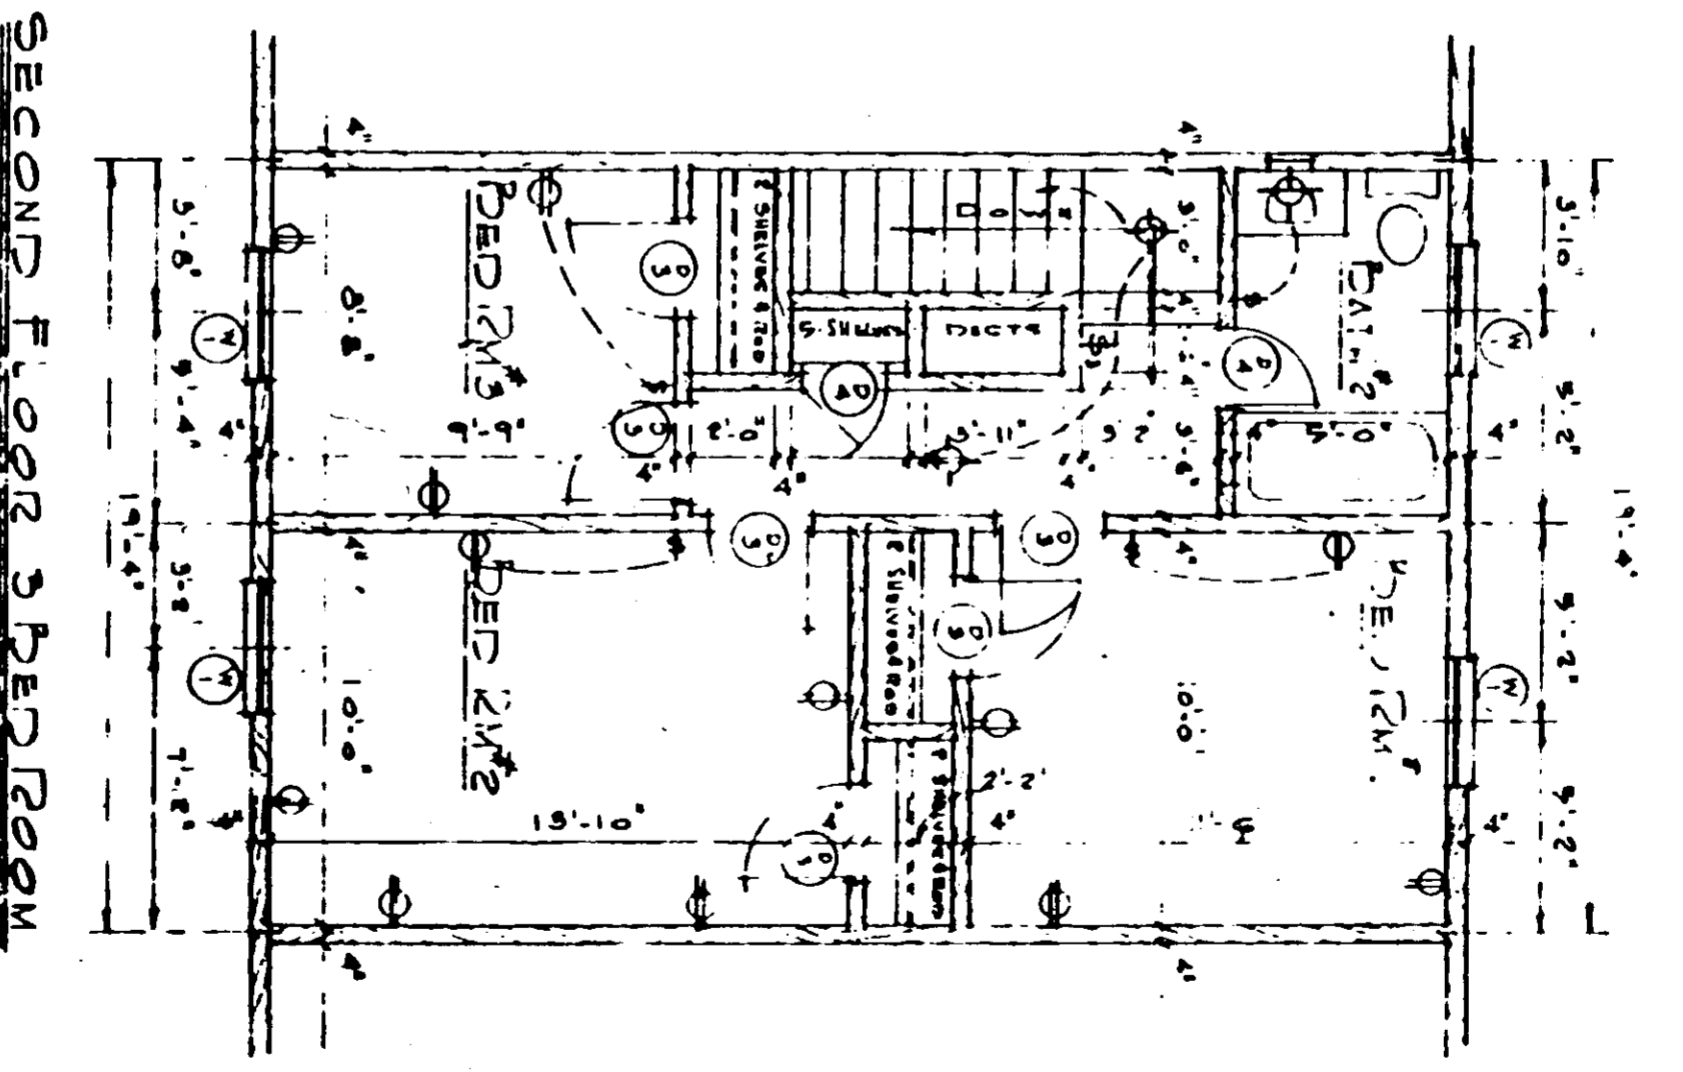


RES 5 b

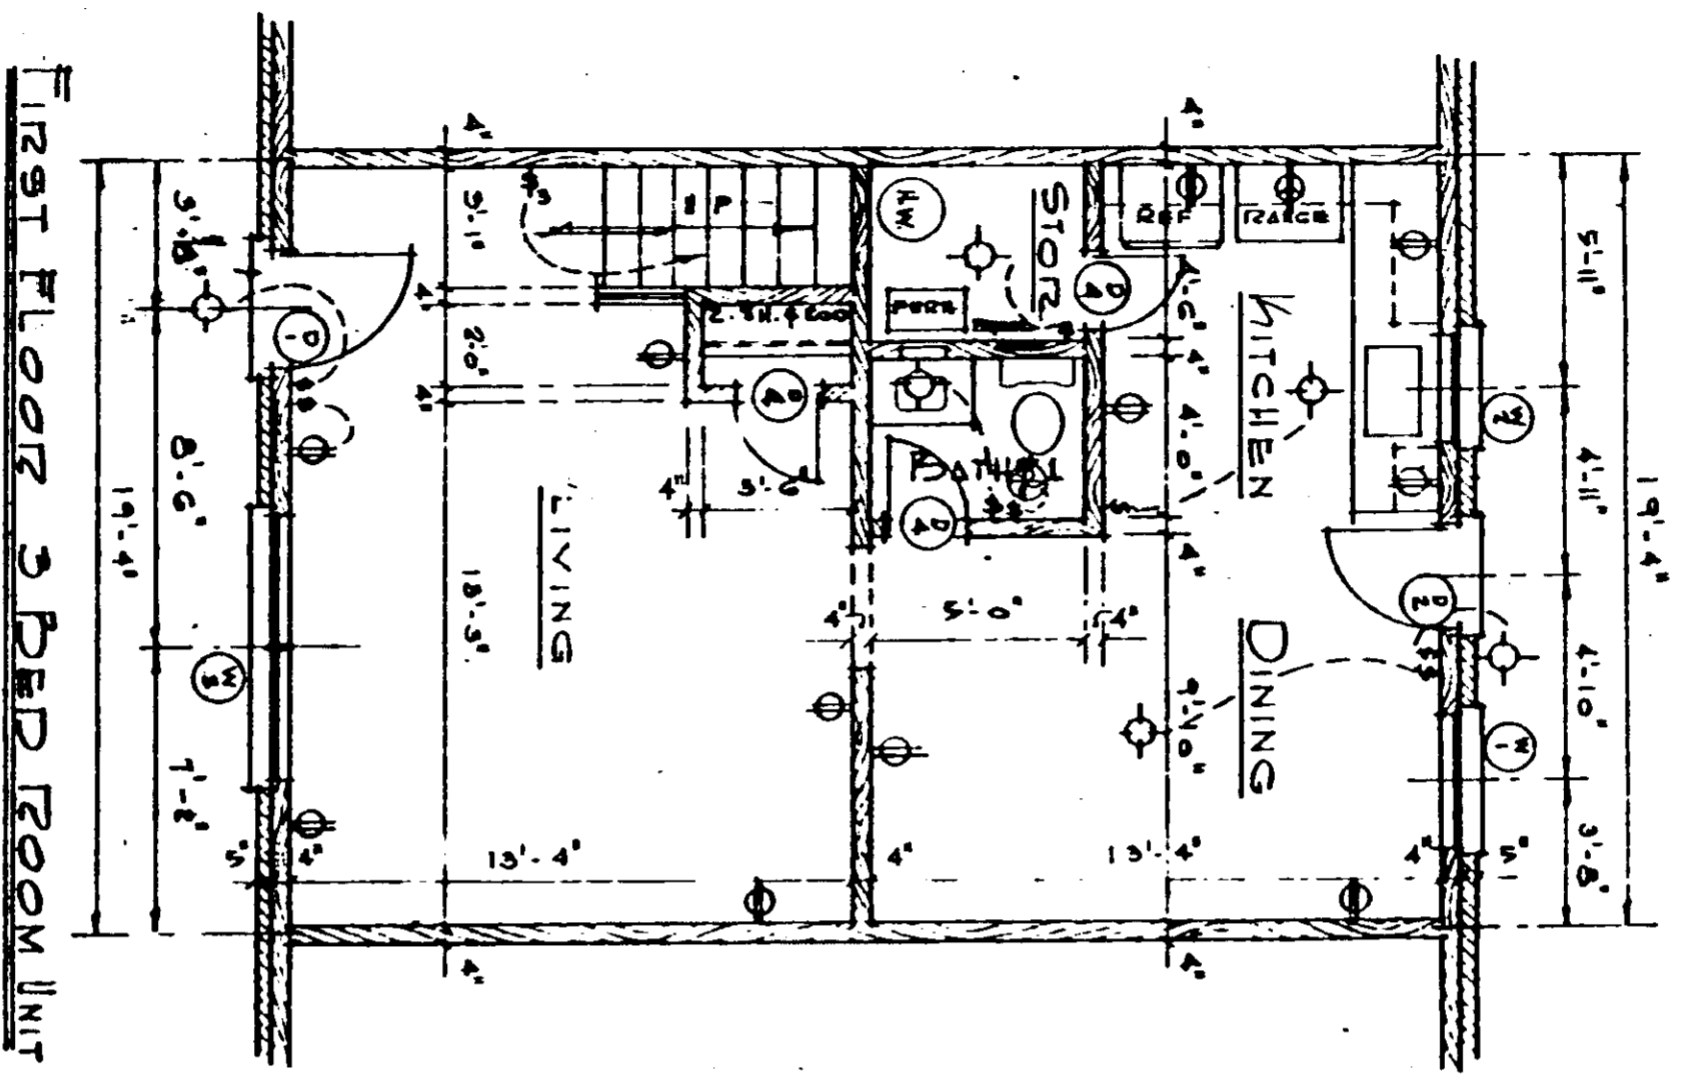

FIRST FLOOR 3 BED ROOM UNIT SECOND FLOOR 3 BED ROOM  
TYPICAL 3 BEDROOM FLOOR PLAN

7328 (REV 2)