


5556

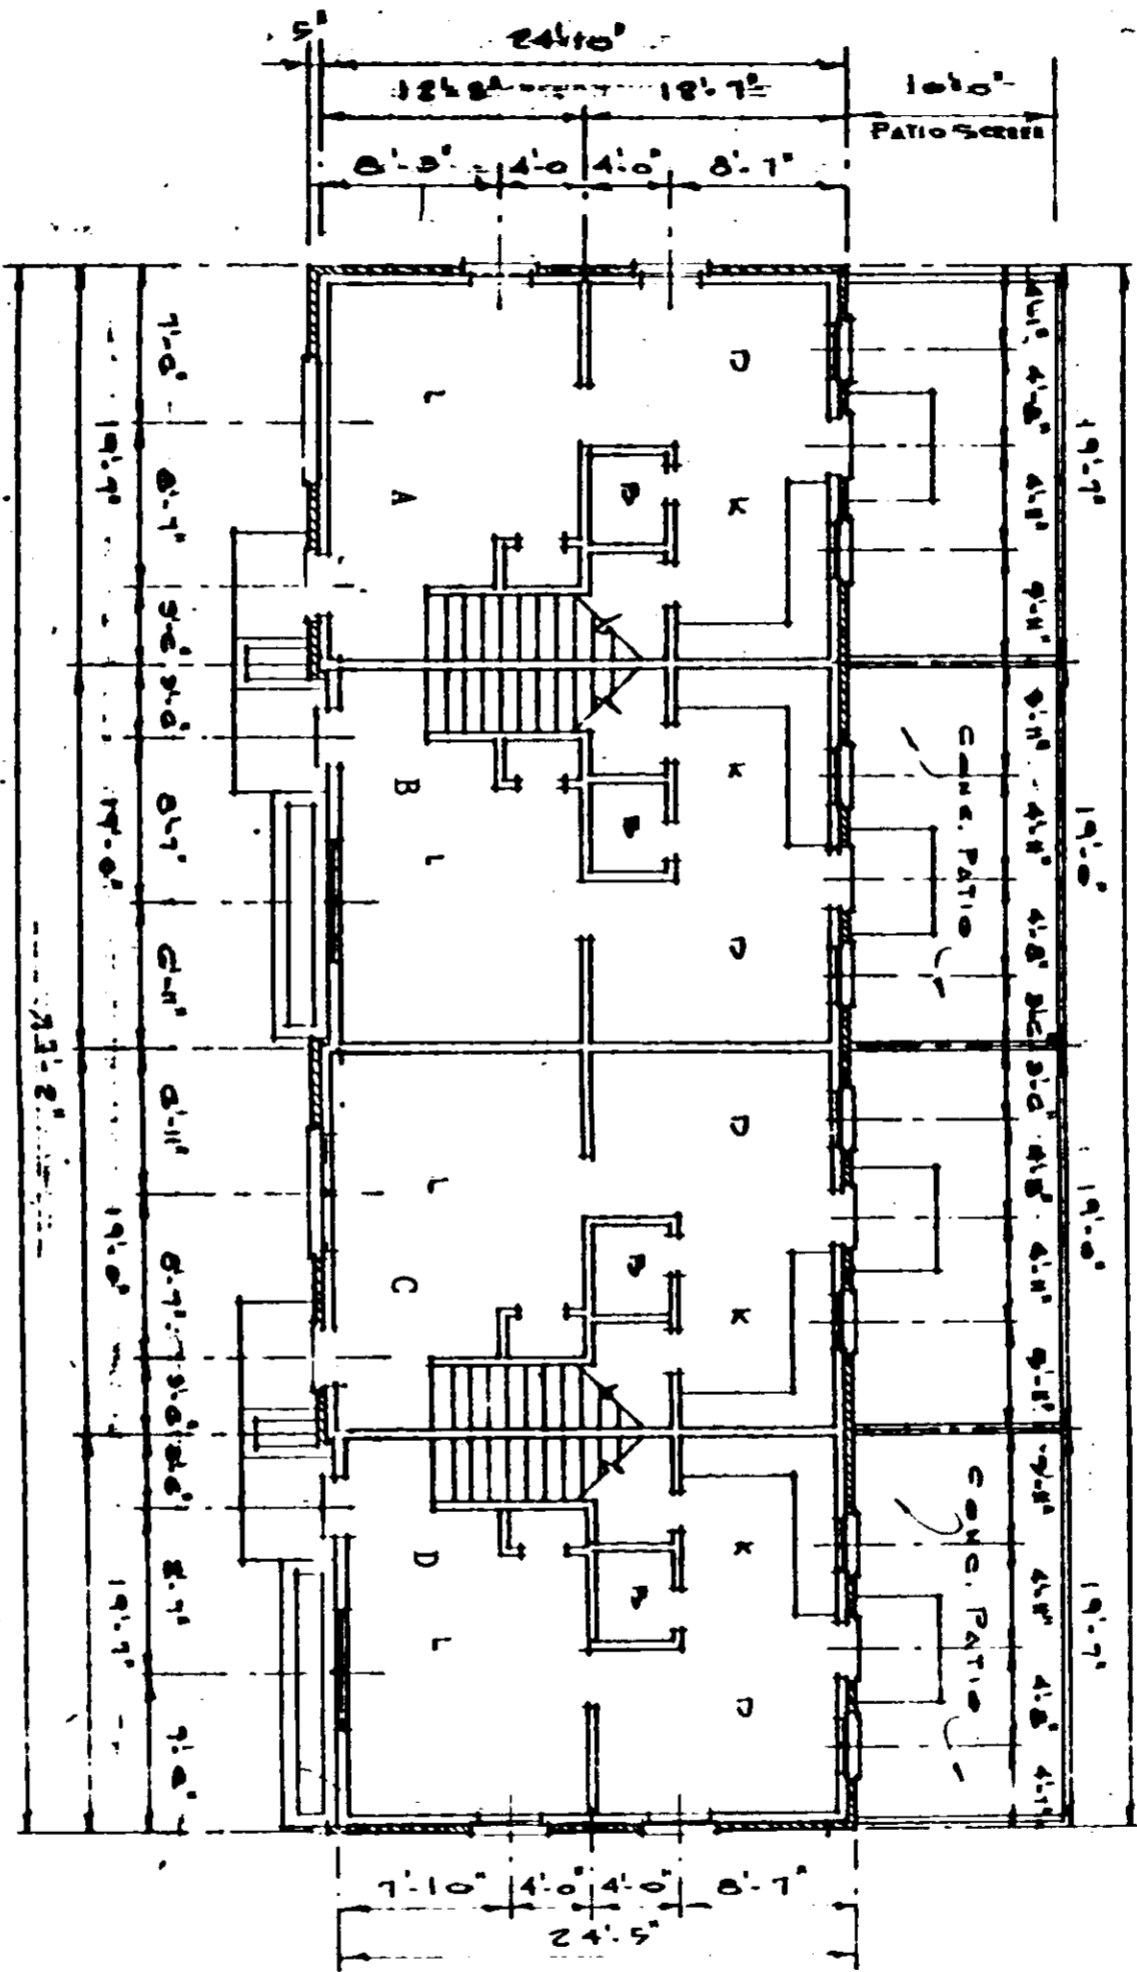

BUILDINGS # 2, 9 -- DOWNSTAIRS

4325 RV 23