




३५

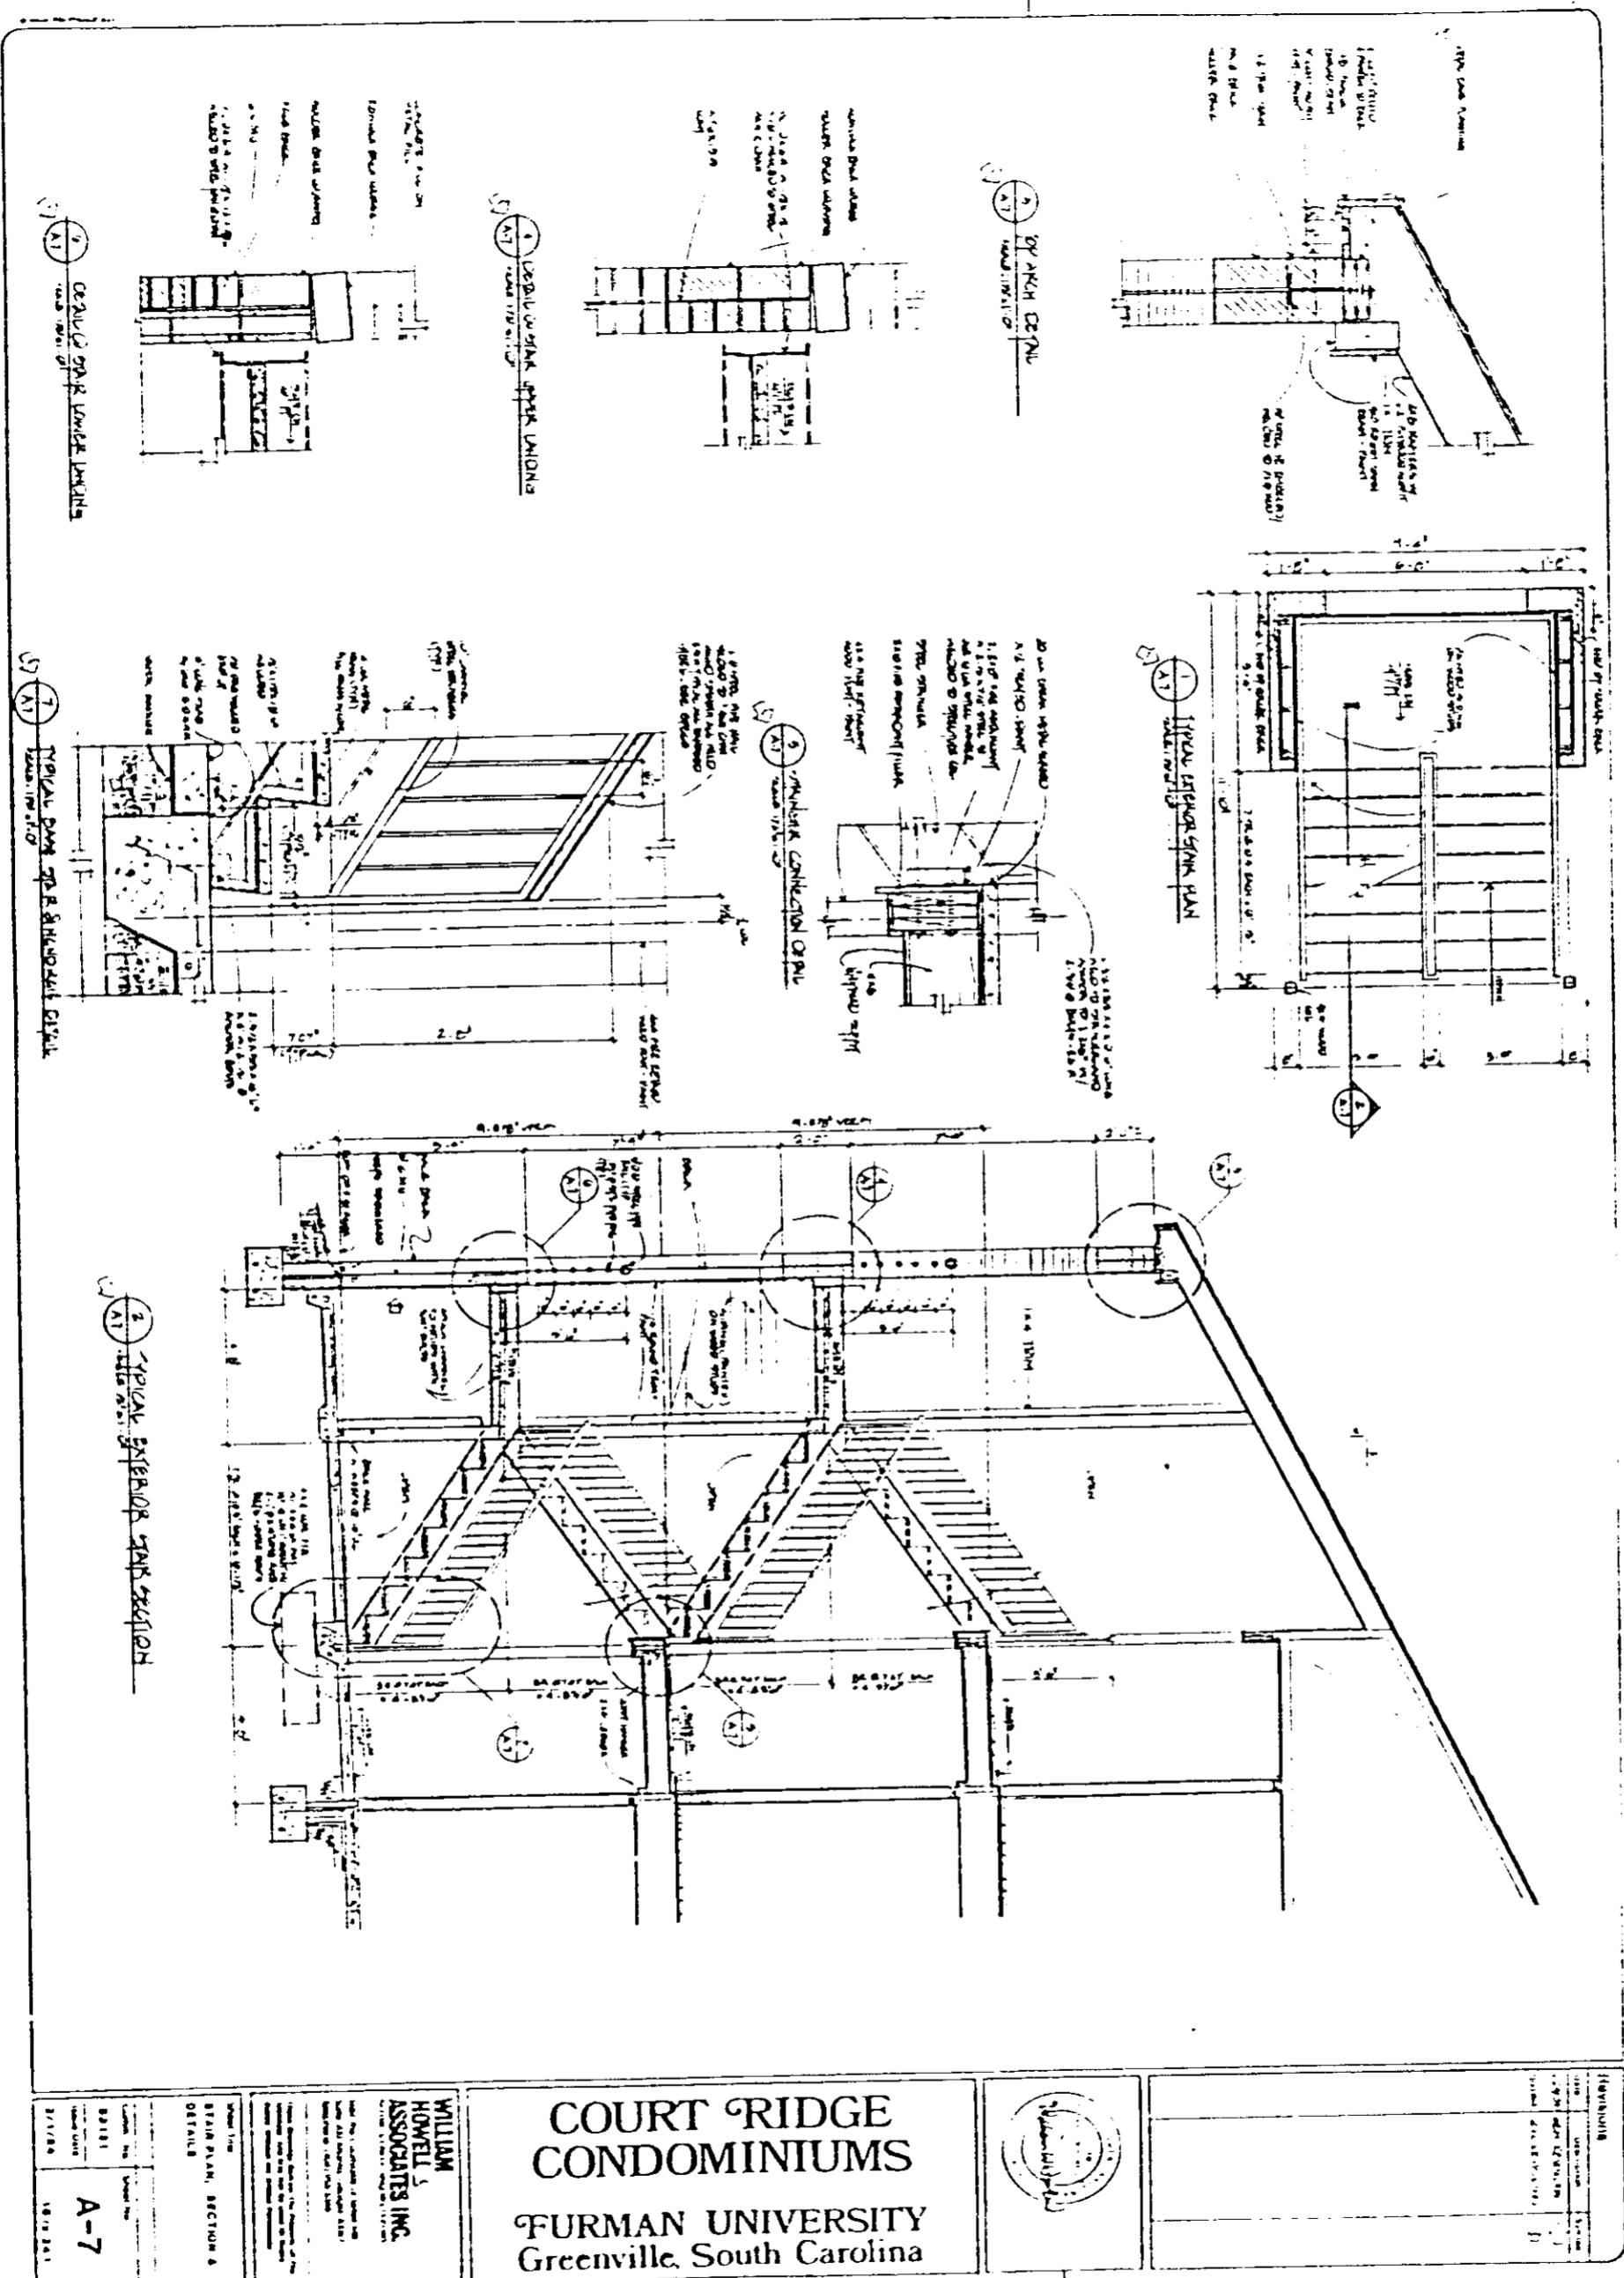

Released For Construction 2-25-22

COURT RIDGE CONDOMINIUMS

FURMAN UNIVERSITY
Greenville, South Carolina

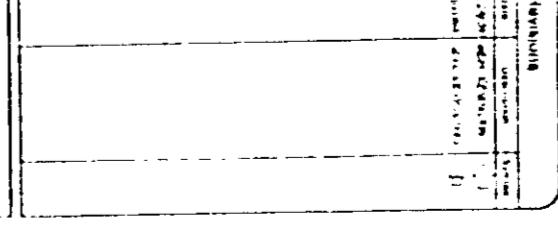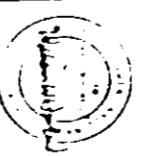

174328-AN.2