

of land with its appurtenances into the said Peter F Buddeth, his heirs and assigns forever as fully and absolutely, as if the said Perry D Gilreath might could or ought to grant, bargain and sell the same by virtue of the statute aforesaid and the said writ of fieri facias, or otherwise, in witness whereof, I the said Perry D Gilreath have hereunto set my hand and seal the first day of November in the year of our Lord one thousand eight hundred and eighty


Signed sealed and Delivered }  
 in the presence of }  
 S. J. Douthett }  
 J. H. Taylor }

South Carolina } Personally appeared before me }  
 Greenville County } J. H. Taylor and made oath that }  
 he saw P. D. Gilreath sign seal and deliver the within }  
 conveyance and that he with S. J. Douthett witnessed the execution }  
 thereof }

Sworn to before me this 21 Decr 1880  
 A. J. Moseley } J. H. Taylor  
 Not Pub }

State of South Carolina } S. A. J. Moseley Notary }  
 County of Greenville } Public do hereby certify }  
 to all whom it may concern that Mrs A. P. Farr wife }  
 of the within named Baylis Farr did this day appear }  
 before me and upon being privately and separately }  
 examined by me did declare that she does freely }  
 voluntarily and without any compulsion, dread or }  
 fear of any person or persons, whomsoever, }  
 renounce, release and forever relinquish unto }  
 the within named Peter F Buddeth his heirs and }  
 assigns all her interest and estate, and also all }  
 her right and claim of Dower of in or to all }  
 and singular the premises within mentioned }  
 or released,

Given under my hand and seal this 18 day }  
 of Decr 1880 } A. P. Farr  
 A. J. Moseley }  
 Not Pub } Entered in auditor

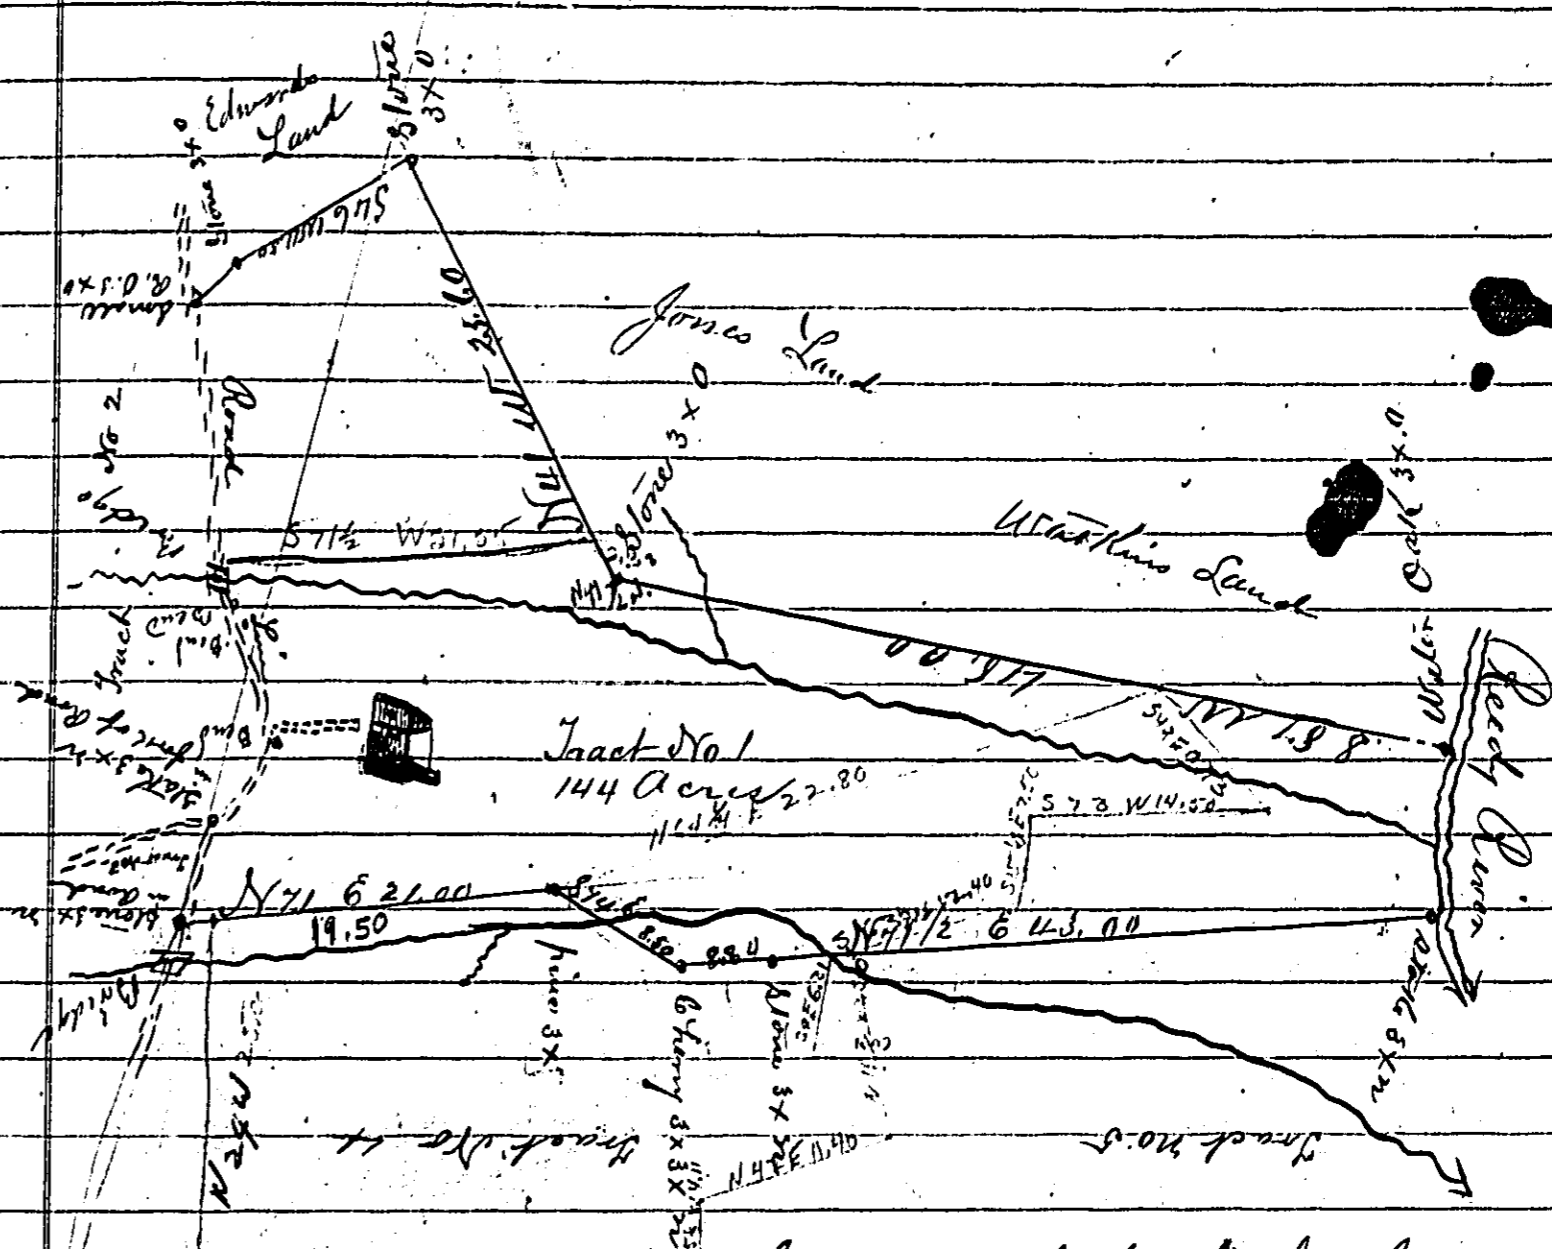

The State of South Carolina }  
 County of Greenville } By request of the heirs of James }  
 Farr dead, I have subdivided a certain tract of land, }  
 formerly belonging to said deceased, and received and }  
 divided by Wm. W. Hunt on the 4<sup>th</sup> day of March 1879 }  
 and by said survey, contains 23.82 acres and have run }  
 such division lines as divided said tract into five }  
 separate tracts. The above plot represents Tract No. 1 }  
 containing 144 acres }  
 Dated the 23<sup>rd</sup> day of September 1880 }  
 J. W. Southern D.S.  
 Recorded for 21 Decr 1880

W. B. Stewart	?	The State of South Carolina
to	Deed	Know all men by these
J. A. Perry		presents that W. B. Stewart
		of Greenville County in the
		State aforesaid in consideration of the sum of Twelve
		Hundred and seventy four Dollars (\$1274) to me
		paid by J. A. Perry of Greenville County in the
		State aforesaid have granted bargain and sold unto